


INDIAN LAKE

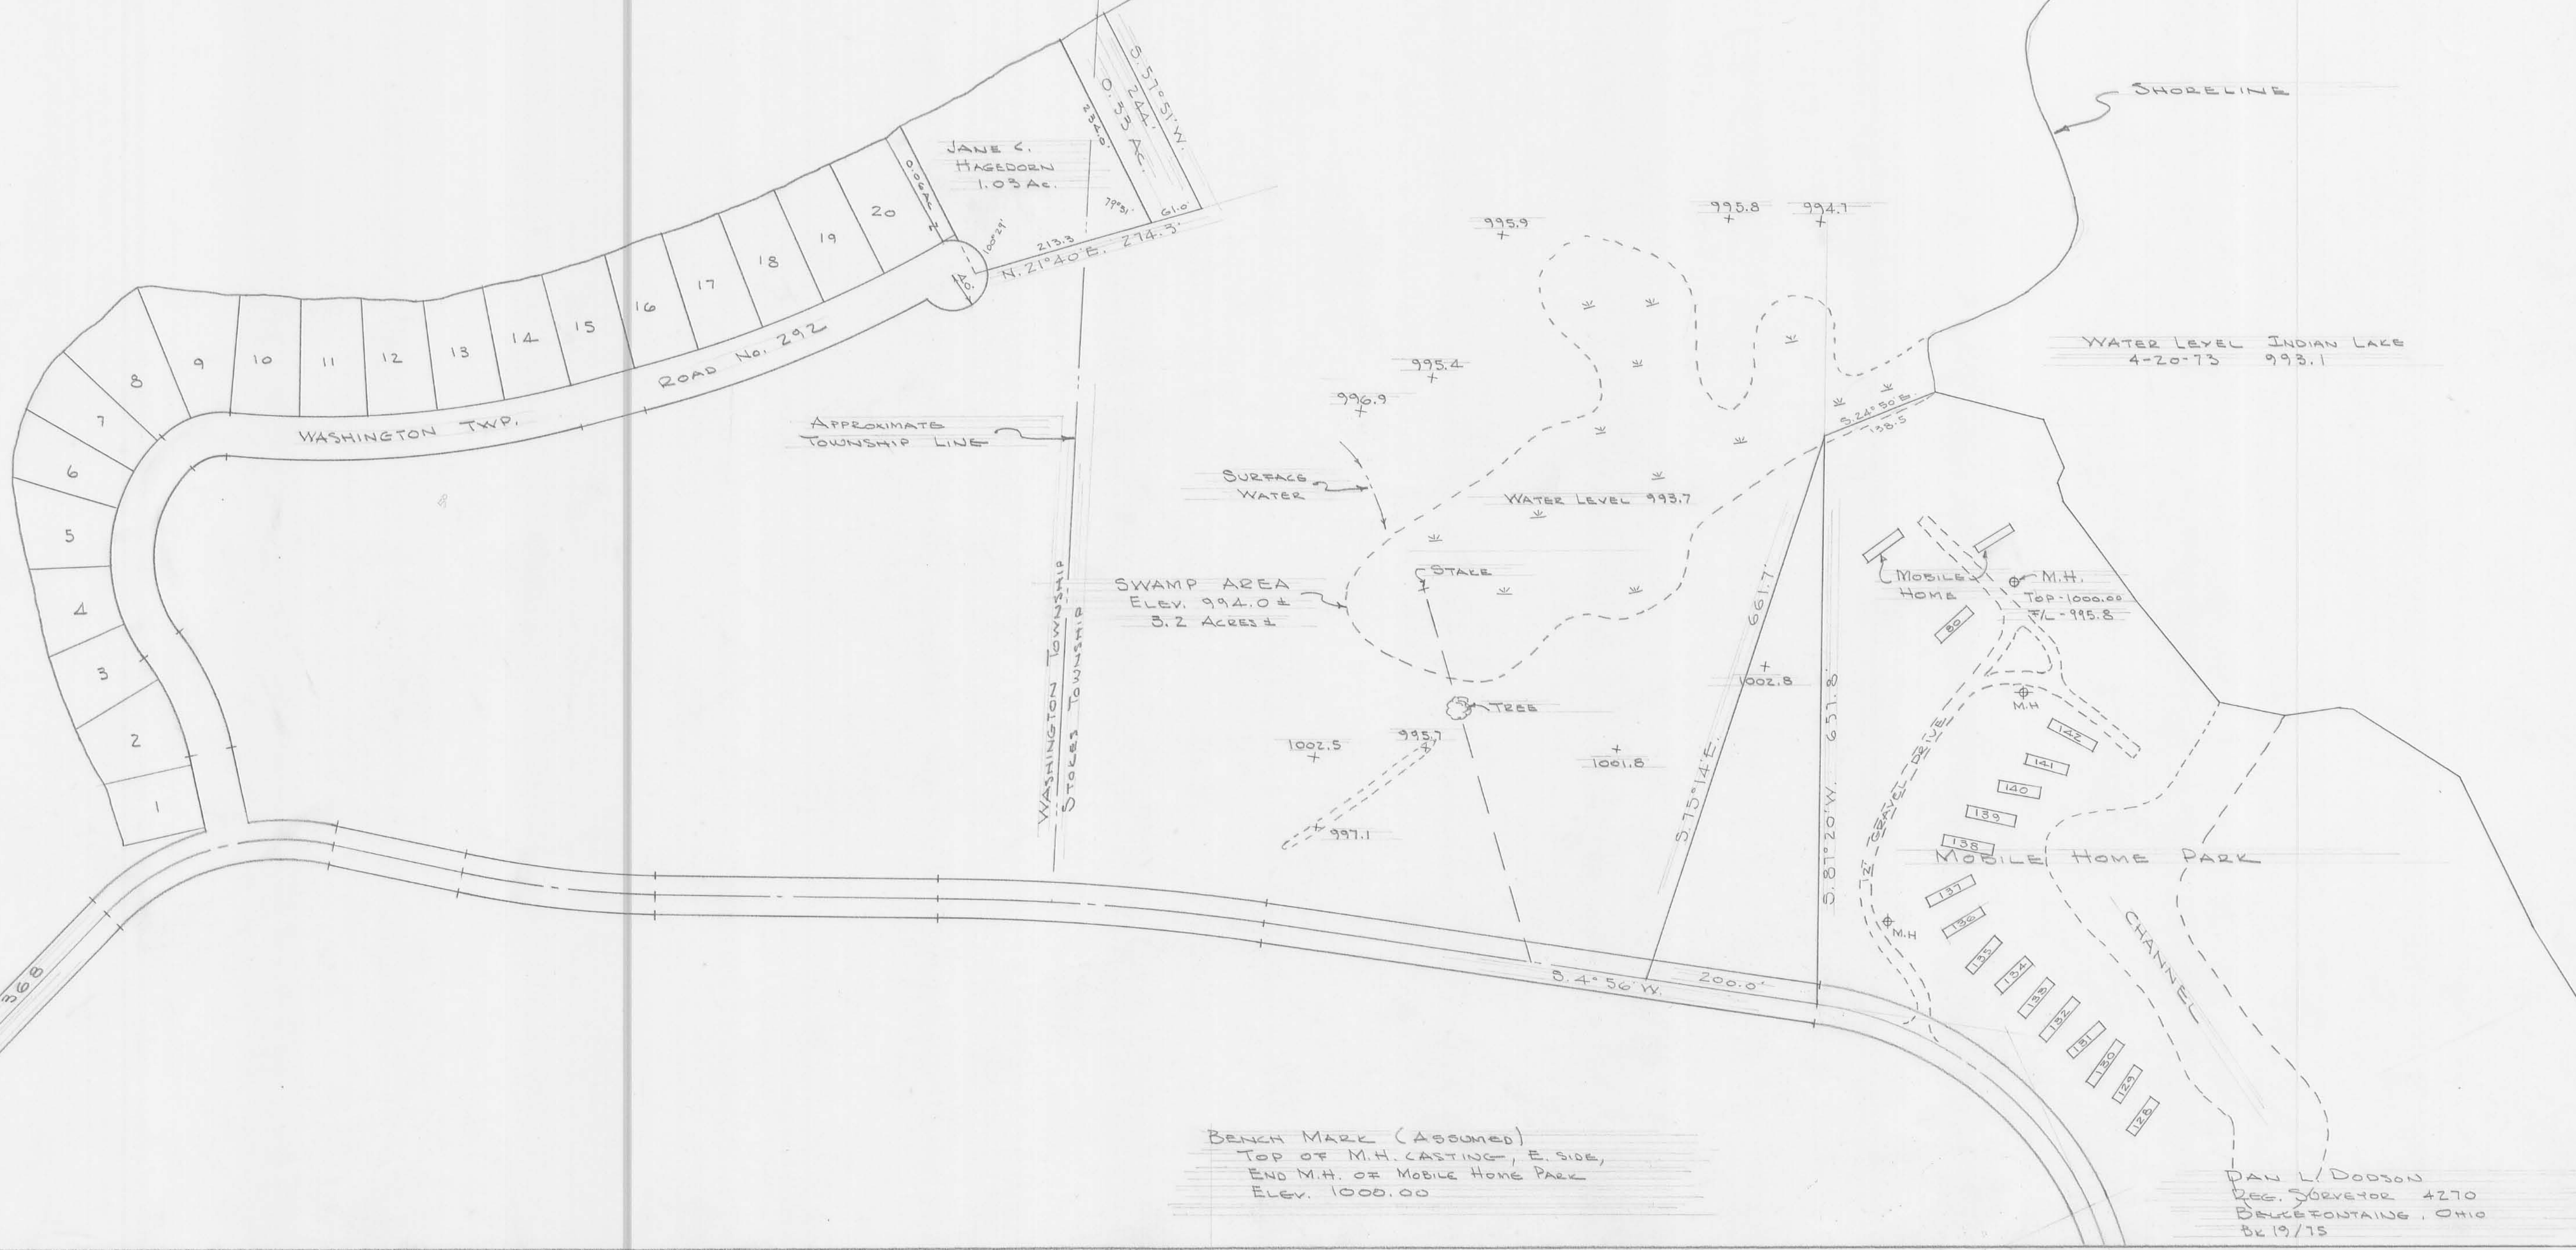

WOLF SURVEY  
LAKERIDGE ISLAND  
V.M.S. 12276  
STOKES & WASHINGTON TWP'S.  
LOGAN COUNTY, OHIO  
APRIL 20, 1973  
SCALE 1"=100'



JANE C.  
HAGEDORN  
1.03 Ac.

ROAD No. 292

WASHINGTON TWP.

APPROXIMATE  
TOWNSHIP LINE

WASHINGTON TOWNSHIP  
STOKES TOWNSHIP

SWAMP AREA  
Elev. 994.0 ±  
3.2 Acres ±

WATER LEVEL 993.7

WATER LEVEL INDIAN LAKE  
4-20-73 993.1

MOBILE HOME  
M.H. Top 1000.00  
FL-995.8

MOBILE HOME PARK

CHANNEL

BENCH MARK (ASSUMED)  
TOP OF M.H. CASTING, E. SIDE,  
END M.H. OF MOBILE HOME PARK  
Elev. 1000.00

DAN L. DOOSON  
REG. SURVEYOR 4270  
DELCOFONTAINE, OHIO  
04/19/73