


Scale 1" = 30'

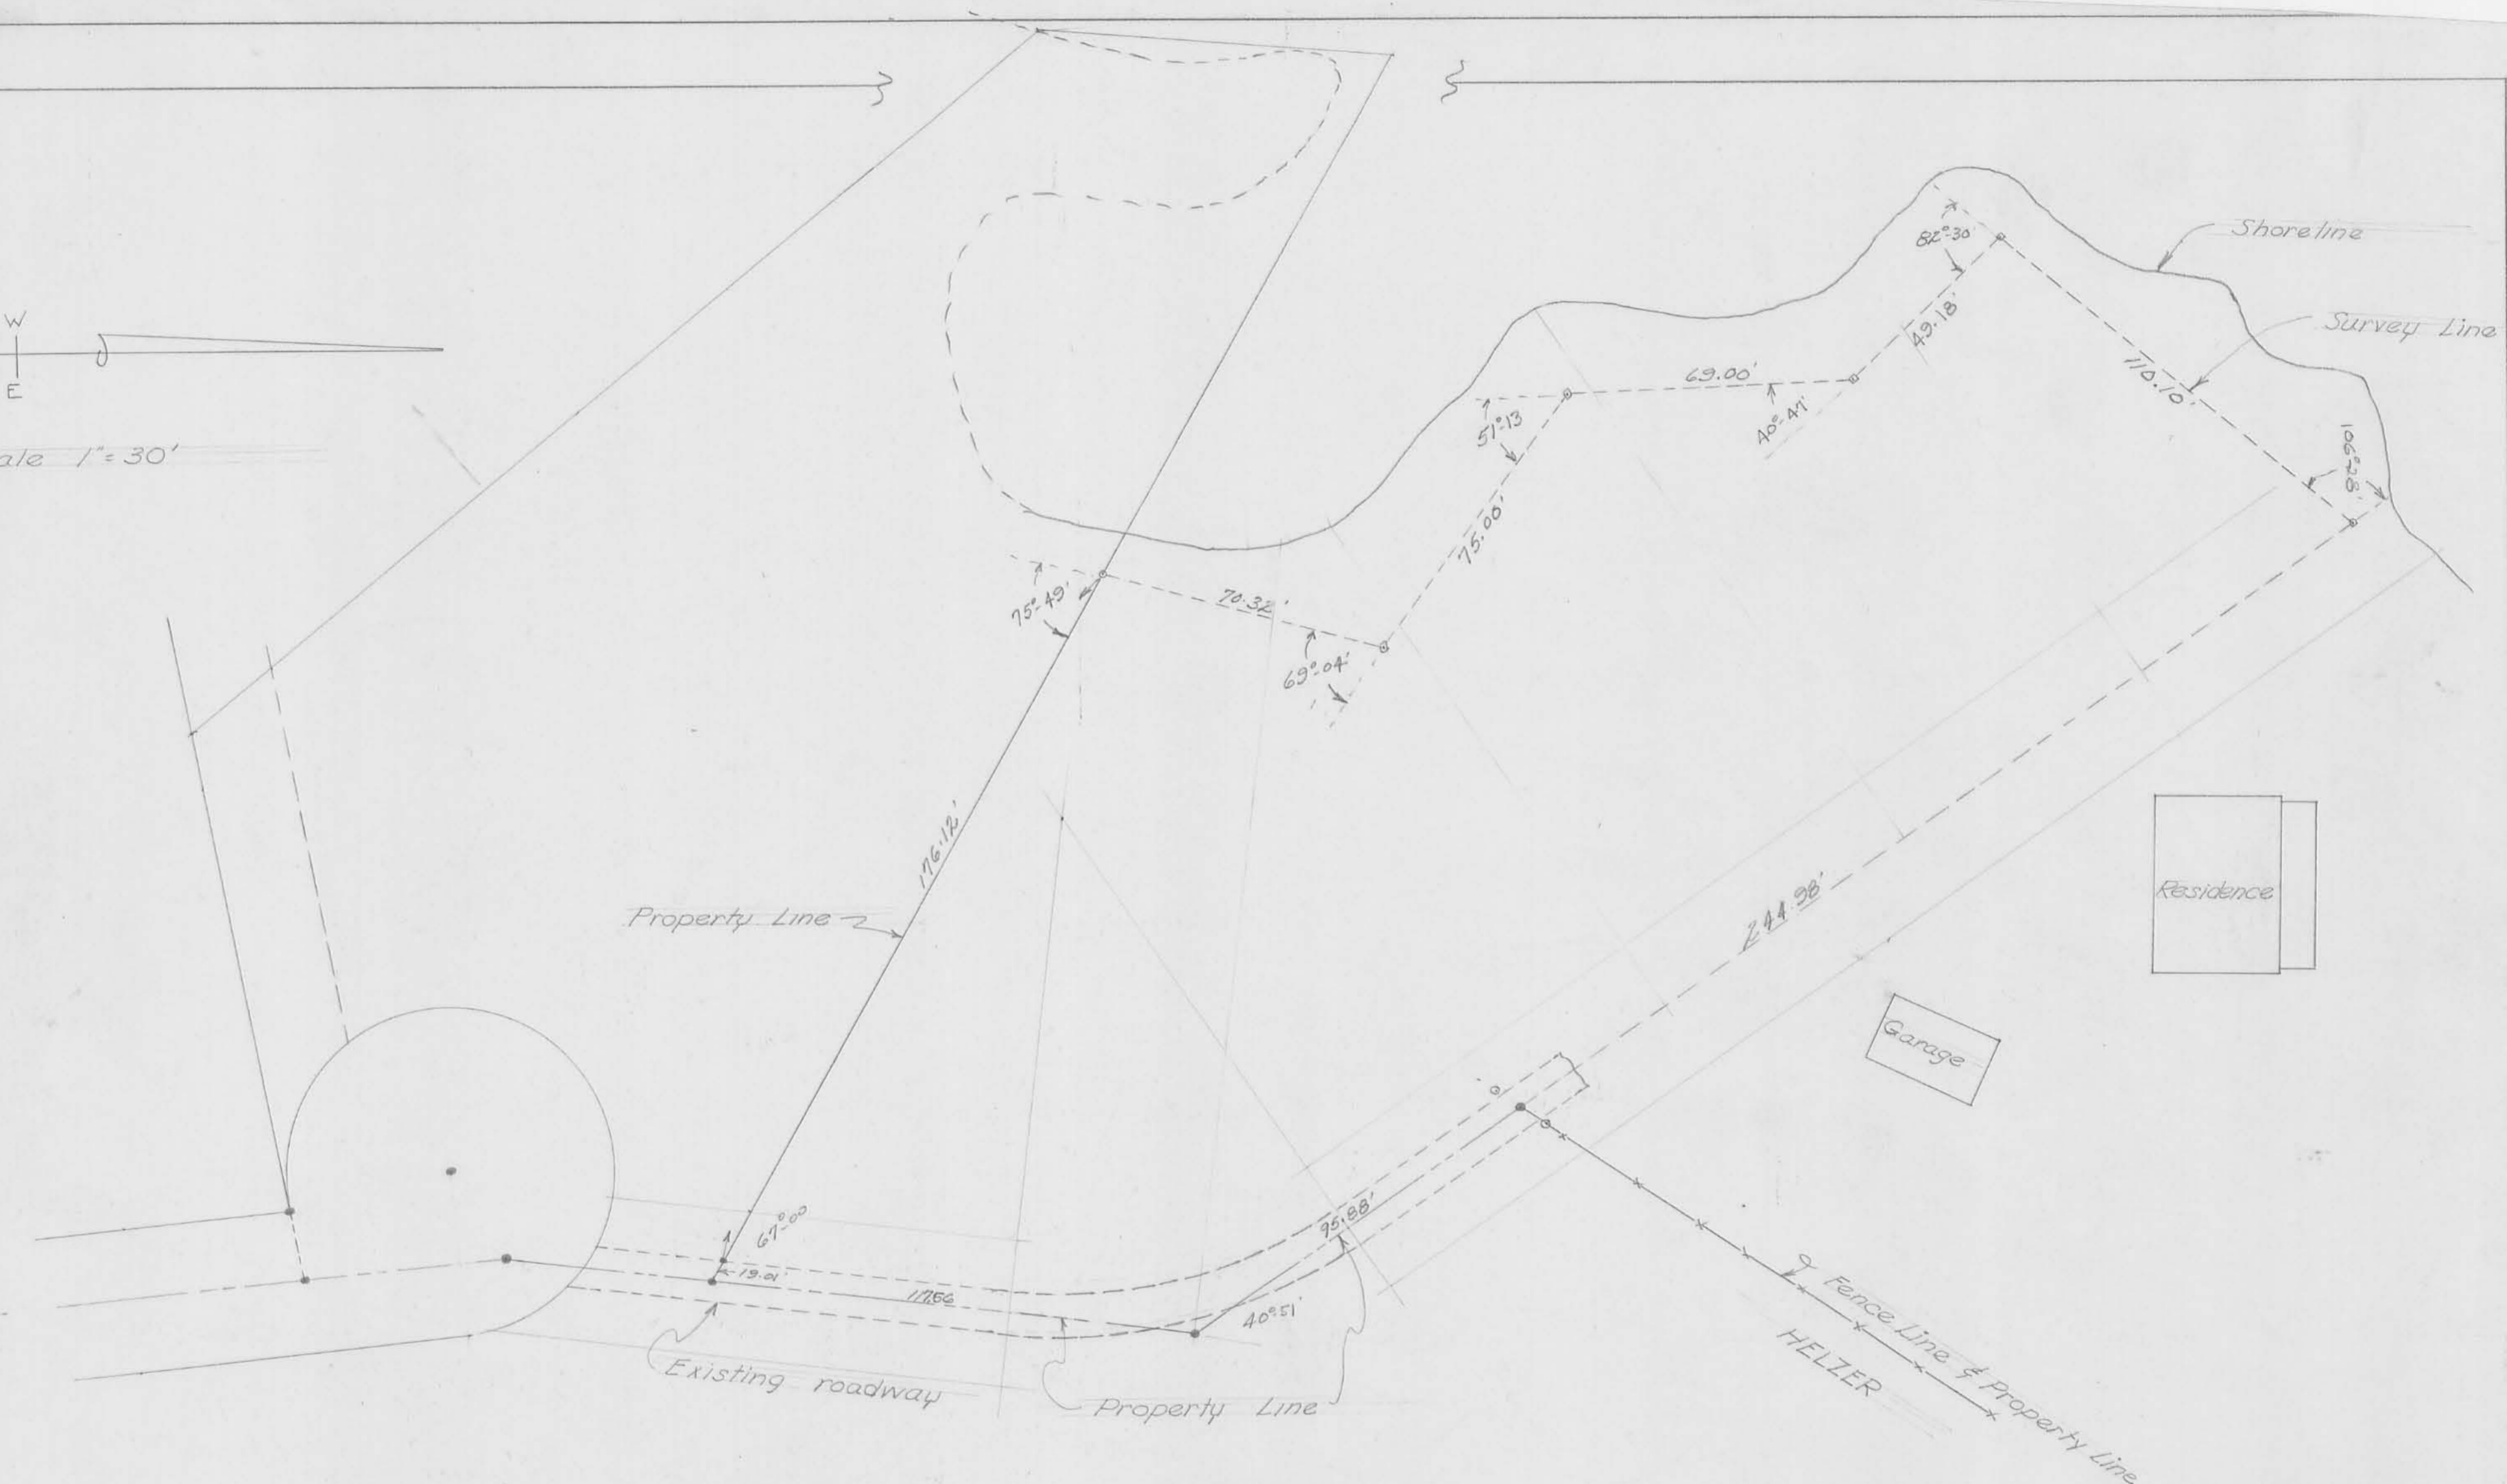

WOLF ISLAND
VERNON HOSSELMAN JR