


REBA CLARK ESTATE SURVEY
 PER. PAR. NO. 24-048-12-01-007
 V. M. S. No. 9904
 VILLAGE OF HUNTSVILLE
 McARTHUR TOWNSHIP
 LOGAN COUNTY, OHIO
 AUGUST 11, 1986

SCALE: 1" = 40'

CHESTER R. KURTZ, P.S., P.E.
 LOGAN COUNTY ENGINEER

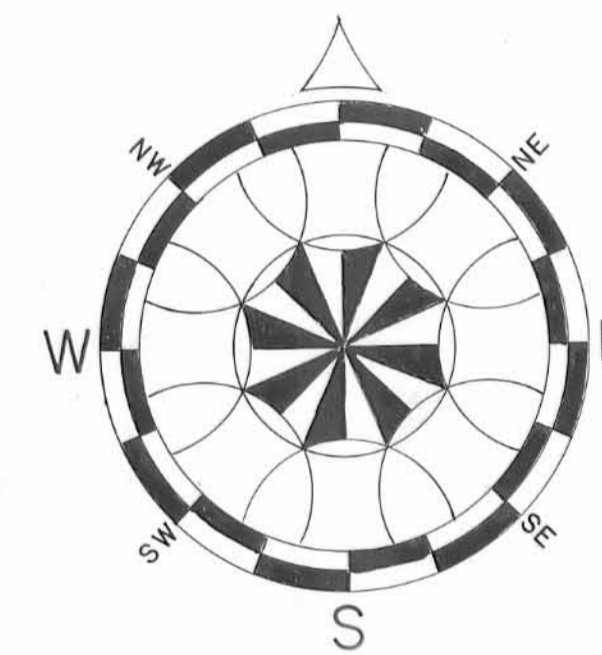

References:
 NAPOLEON STREET, C.H. No. 222 - F.B. No. 579 P.64 (5-30-1934).
 WISHART ADDITION, Lots 88-94 Incl.-Slide Cab. A, Slide 163 (5-15-1888).
 BROOKS ALLOTMENT, Lots 145-150 Incl.-Slide Cab. A, Slide 363 (5-20-1958).
 Survey of Emory, Fruit, Napoleon & South Streets - F.B. No. 708 P.32 (8-1973).
 School Board Survey - F.B. No. 694 P.52 (3-6-1952).
 Various recorded Deeds and Surveys.

POINT	COORDINATES		MATERIAL
	NORTH	EAST	
A	10,000.00	10,000.00	3/4" Round Iron Bar Found.
A1	9,994.73	10,019.29	R. R. Spike Set.
A2	9,965.75	10,125.43	R. R. Spike Set.
A3	9,936.65	10,118.12	3/4" Rebar Set.
A4	9,965.62	10,011.98	3/4" Rebar Set.
B	9,881.80	10,432.96	1/2" Round Iron Bar Found.
B1	9,871.45	10,471.60	Nothing found or set.
C	9,863.16	10,502.56	1 1/2" Iron Pipe Found.
E2	9,669.64	10,374.47	Nothing found or set.
F2	9,659.29	10,413.41	Nothing found or set.
G	9,483.68	10,365.24	Square Concrete Post Found.
H	9,487.07	10,303.77	5/8" Square Iron Bar Found.
I	9,499.26	10,104.23	5/8" Square Iron Bar Found.
J	9,500.05	10,087.66	5/8" Square Iron Bar Found.
K	9,515.80	9,899.00	5/8" Square Iron Bar Found.
L	9,519.11	9,858.99	5/8" Square Iron Bar Found.
M	9,611.81	9,902.54	1" Round Iron Bar Found.
M2	9,580.47	10,028.68	3/4" Rebar Set.
M4	9,609.45	9,922.53	3/4" Rebar Set.

I hereby certify that the foregoing plot is a true and correct representation of a field survey made on August 11 and 22, 1986 by the Logan County Engineering Department under my direct supervision at instance of the Indian Lake Board of Education.



Daniel E. Gilbert
 Daniel E. Gilbert, P.S.
 Reg. Sur. No. 5402
 Logan County Deputy Surveyor

Note: Basis for magnetic bearing is the centerline of NAPOLEON STREET - S. 74° 46' 06" E.

