

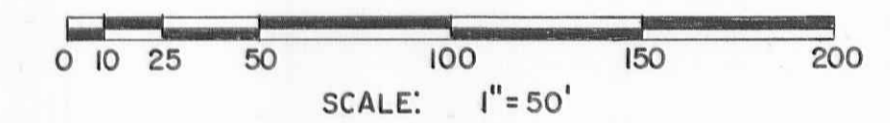


David A. Bensman - Trustee et al
 O. R. No. 396 P. 681 (9-28-1998)
 34-101-00-00-002.000

131.218 Acres

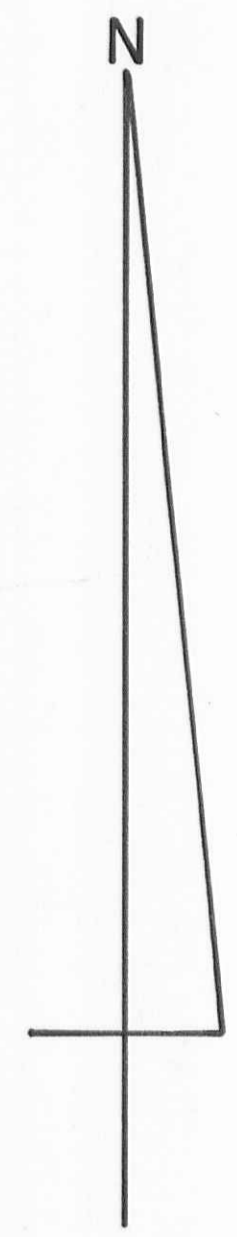

- SYMBOLS:
- - Magnetic P. K. Nail Fd.
 - - R. R. Spikes Fd.
 - - R. R. Spikes Set.
 - - 5/8" Rebars Fd.
 - - 5/8" x 30" Rebars Set.

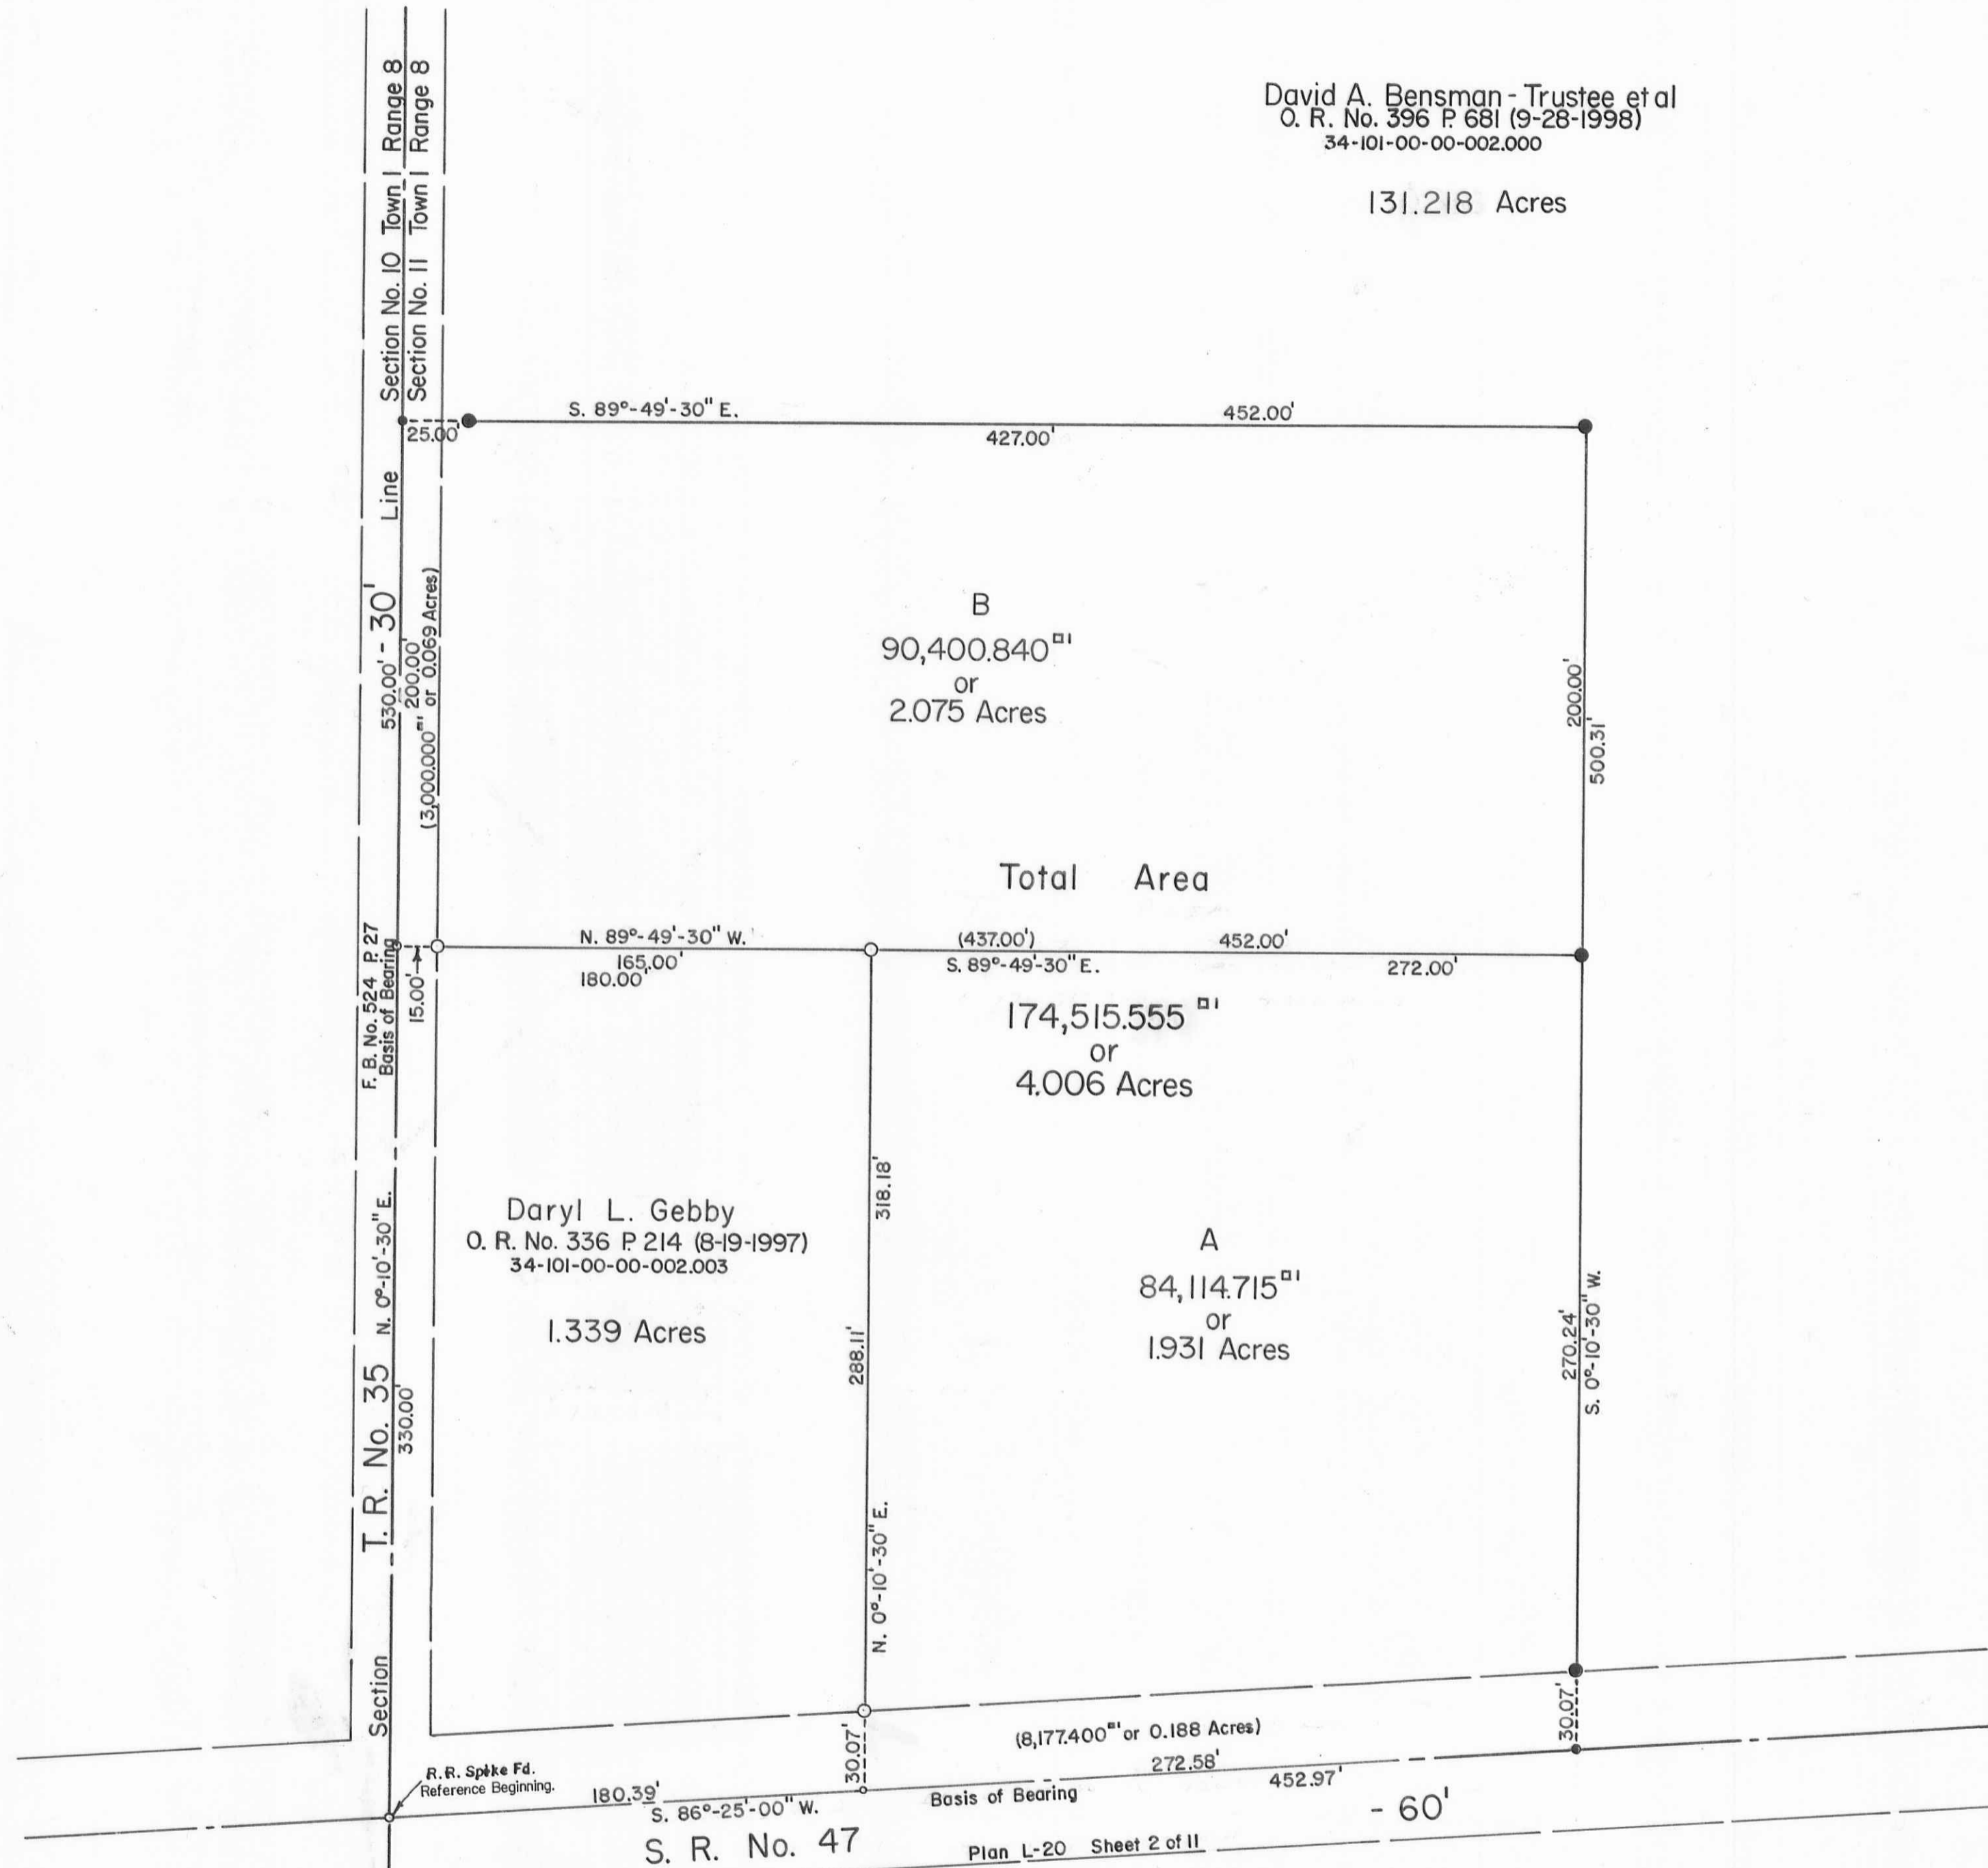

BENSMAN TO GEBBY SURVEY Section No. 11 Town 1 Range 8 Pleasant Township, Logan County, Ohio.		
SCALE: 1" = 50'	APPROVED BY:	DRAWN BY DEG
DATE: 5-1-2004		REVISED:
<i>Daniel E. Gilbert</i> Daniel E. Gilbert, P.S. Reg. Sur. No. 5402		DRAWING NUMBER 2004-016

INDEXED ON MAP
 7207
 5-380