

Robert Dean Karg et ux
 O. R. No. 7 P. 579 (9-3-1985)
 15-078-00-00-024.001

1.594 Acres

Alice E. Karg
 O. R. No. 5 P. 118 (5-21-1985)
 15-078-00-00-024.000

Original - 12.880 Acres

Auditors Duplicate - 11.286 Acres
 - 1.338 Acres (Survey)
 9.948 Acres Remaining

58,279.375 sq ft
 or
 1.338 Acres

Roy F. Smith, Trustee
 O. R. No. 415 P. 650 (6-23-1999)
 15-078-00-00-025.000

1.250 Acres


Koo H. Moon et ux
 D. Vol. No. 352 P. 766 (5-10-1974)
 15-078-00-00-027.000
 Original 15.940 Acres

U.S.R. No. 68
 See Plan L-18

8,581.050" or 0.197 Acres
 Basis of Bearing


- 60' R/W.

N

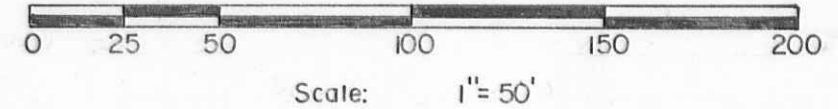

SYMBOLS:

- o - P. K. Nails Set.
- - P. K. Nail Fd.
- - 5/8" x 30" Rebars Fd.
- - 3/4" Iron Pipe Fd.
- ⊙ - 8" Round Wood Corner Post Fd.

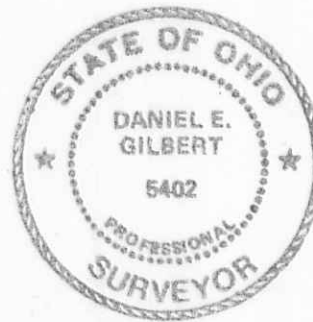

Alice E. Karg Survey
 V.M.S. No. 3317, Lake Township,
 Logan County, Ohio.

SCALE: 1" = 50'
 DATE: 7-24-2000

APPROVED BY:

DRAWN BY: DEG
 REVISED:

Daniel E. Gilbert
 Daniel E. Gilbert, P.S.
 Reg. Sur. No. 5402

DRAWING NUMBER
 2000-038

INDEXED ON MAP
 7368

S-461