


S. R. No. 235

(Formerly the DeGraff and Quincy Pike)  
 Section No. 7 T.2 R.14  
 Section No. 12 T.3 R.13



Richard L. Dowell et ux  
 D. B. No. 329 P. 991 (4-29-1970)  
 26-117-00-00-004.000

Tract I - 8.82 Acres

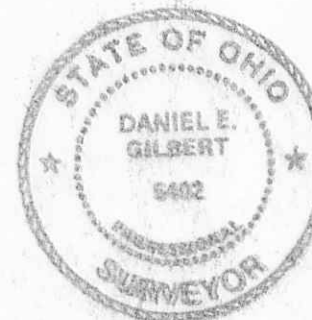

Deed Reference:  
 Elizabeth Ann Cook, as Trustee of the Elizabeth Ann Cook, Trust - Tract No. IX (1.20 Acres)  
 O. R. No. 370 Pages 215-227 (5-19-1998).


Leonard L. Cook Survey-Section No. 12 T.3 R.13 BMRS  
 Village of DeGraff, Miami Township,  
 Logan County, Ohio.

SCALE: 1" = 100'	APPROVED BY:	DRAWN BY DEG
DATE: 2-15-2000		REVISED

*Daniel E. Gilbert*

Daniel E. Gilbert, P.S.  
 Reg. Sur. No. 5402

DRAWING NUMBER  
 2000-009

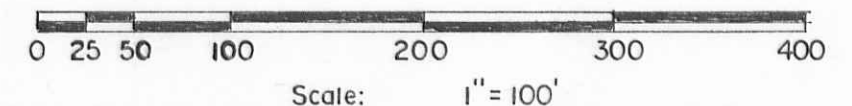

SYMBOLS:

- - R. R. Spikes Set.
- - 5/8" Rebar Fd.
- - 5/8" x 30" Rebars Set.
- ⊙ - 1" Round Iron Bars in Concrete Fd.
- ⊠ - 6" Square Concrete Post Fd.

INDEXED ON MAP  
 9308

S-479