




ELM ST. - 30'
 MAUGER AVE. - 35'

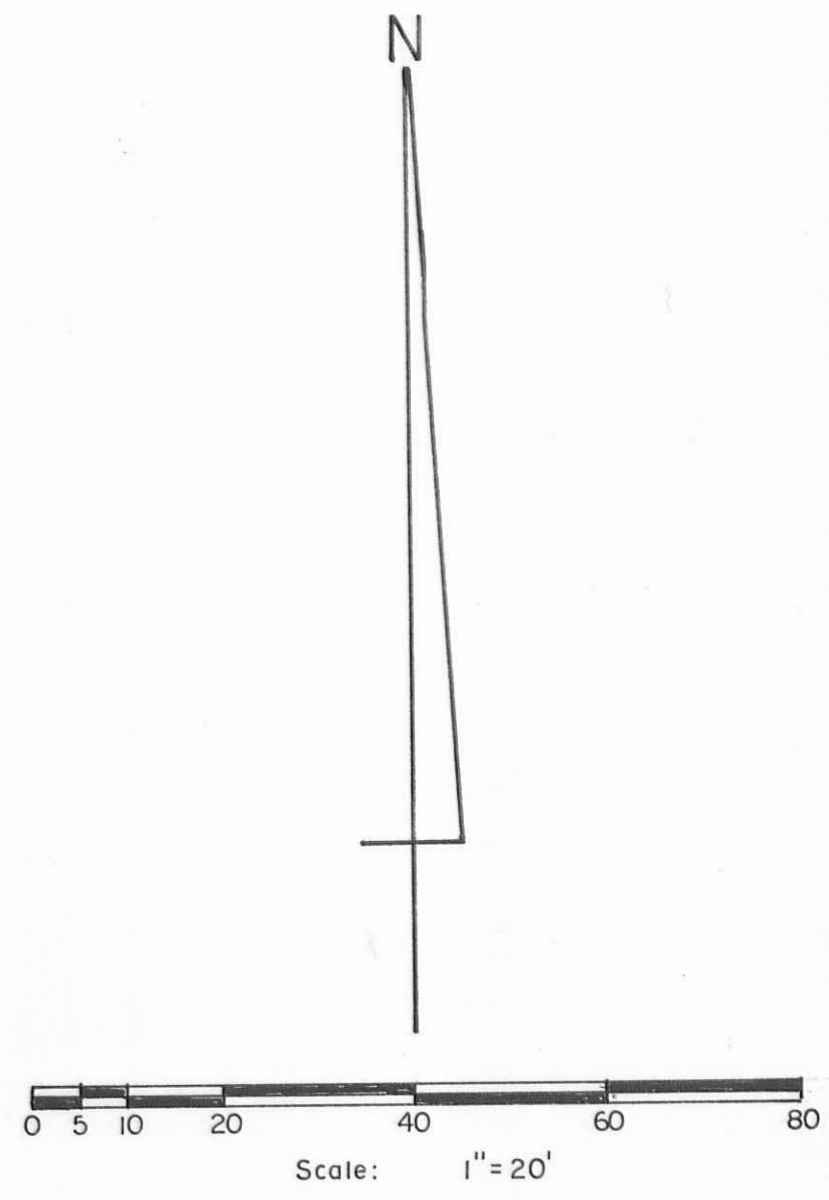


Reference:
 Orchard Island Plat.
 Plat Cab. A Slide 219 (10-12-1910).

SYMBOLS:
 □ - 2" x 2" Iron Bar Fd.
 ○ - 1/2" Iron Pipes Fd.
 ○ - 5/8" Rebar Fd.
 ● - 5/8" x 30" Rebars Set.

87
 4,299.945^{sq ft} or 0.0987 Acres

92
 3,365.895^{sq ft}
 or
 0.0773 Acres

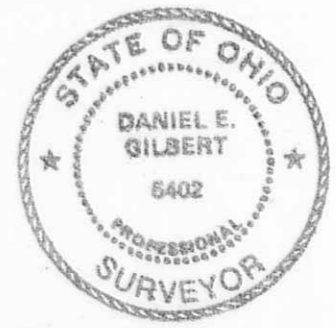

Survey of Lot No. 87 and extension thereto,
 Orchard Island Plat, Section No. 36, T.6S., R.8E.,
 Washington Township, Logan County, Ohio.

SCALE: 1" = 20'	APPROVED BY:	DRAWN BY: DEG
DATE: 1-7-2000		REVISED:

Daniel E. Gilbert
 Daniel E. Gilbert, P.S.
 Reg. Sur. No. 5402

DRAWING NUMBER
 2000-002

INDEXED ON MAP
 1053

S-403