



James F. Wish et ux
 O. R. No. 281 P. 177 (3-6-1996)
 16-064-00-00-059.003

6.660 Acres

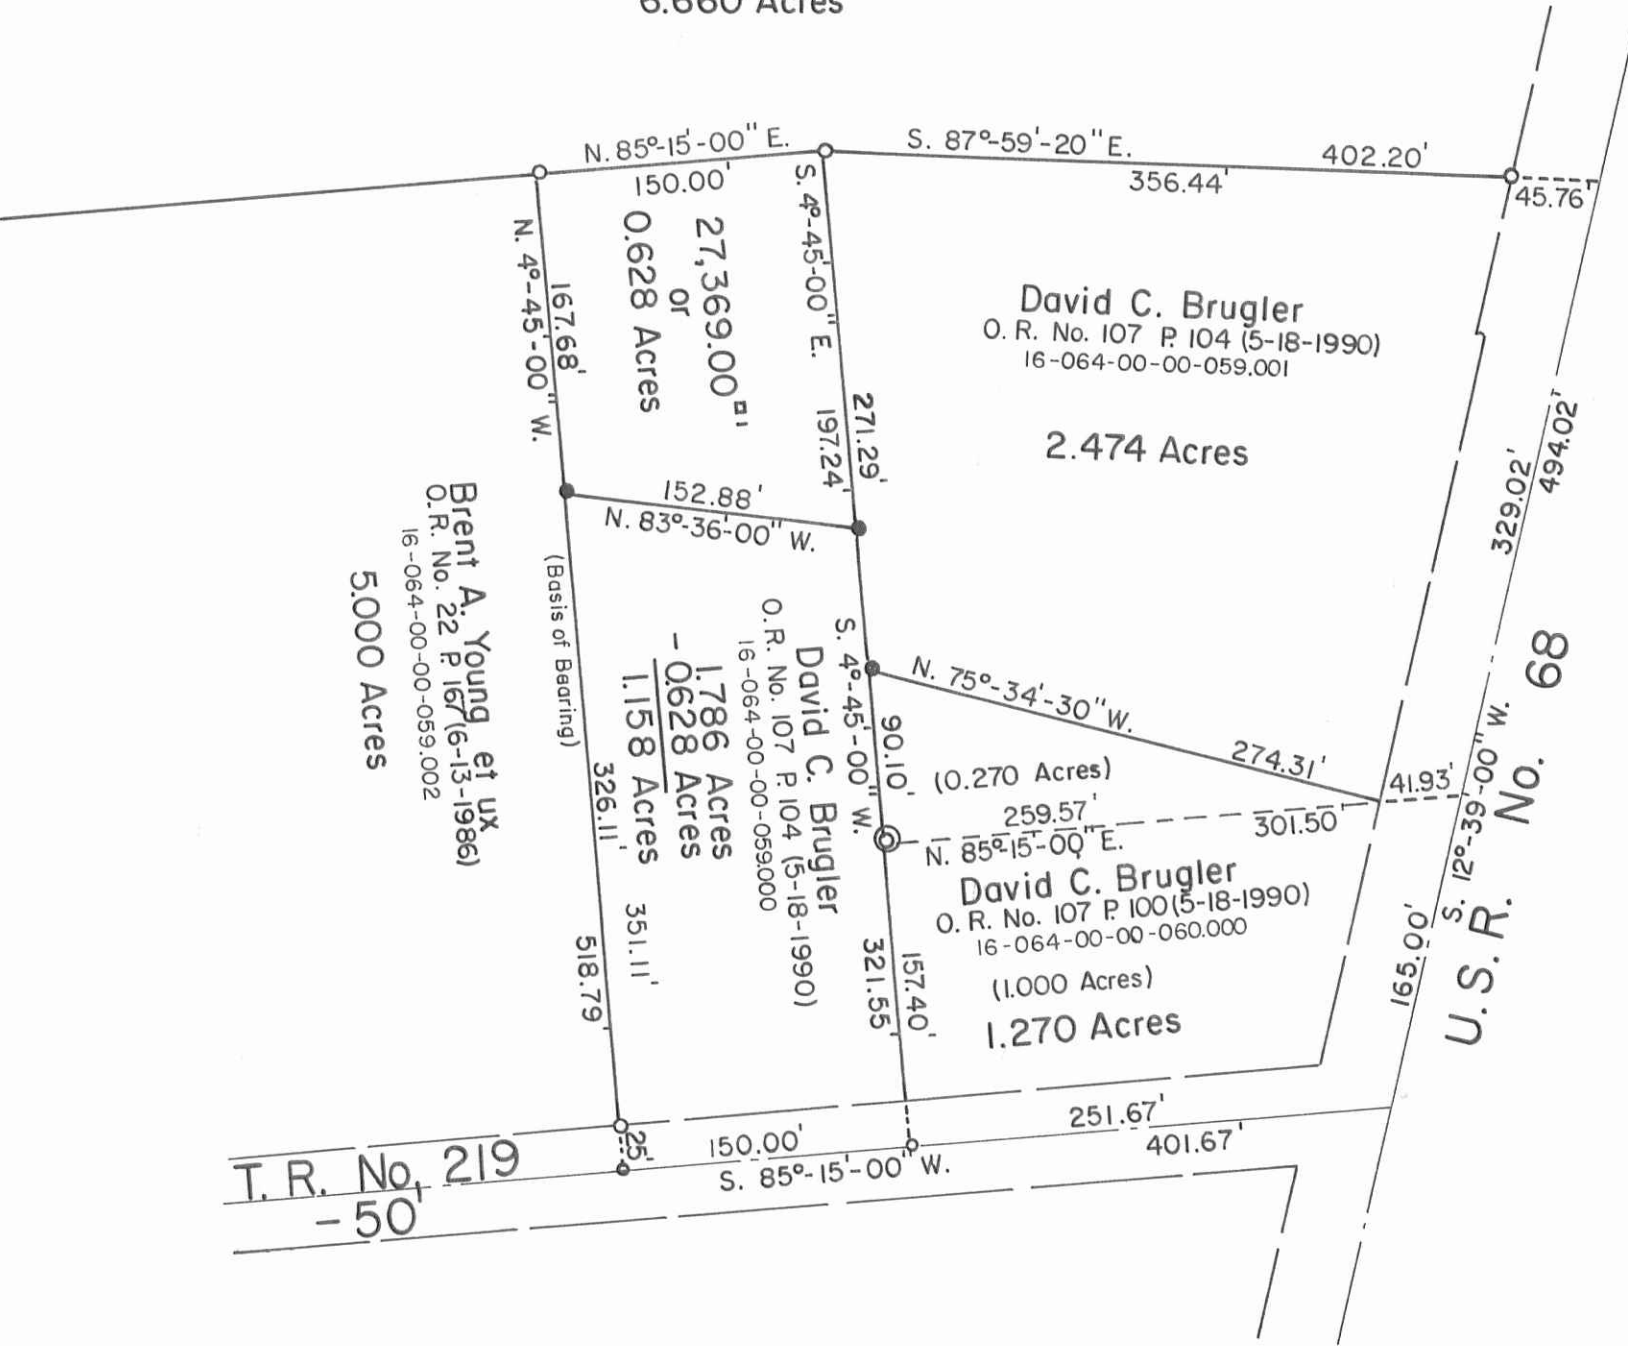

T. R. No. 219
 - 50'

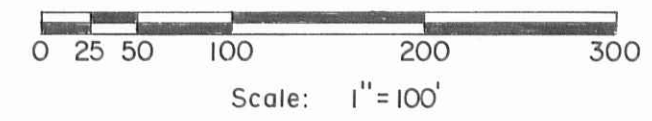

- SYMBOLS:
- - R. R. Spikes Fd.
 - - 5/8" Rebars Fd.
 - - 5/8" x 30" Rebars Set.
 - ◎ - 3/4" Rebar Fd.



BRUGLER SURVEY V.M.S. No. 3324, Lake Township, Logan County, Ohio.		
SCALE: 1" = 100'	APPROVED BY:	DRAWN BY DEG
DATE: 10-7-1996		REVISED
 Daniel E. Gilbert, P.S. Reg. Sur. No. 5402		DRAWING NUMBER 096-052

INDEXED ON MAP
 # 3559

S-544