


East Columbus Street - 70'

Maxwell St. - 30'


Liberty St. - 60'

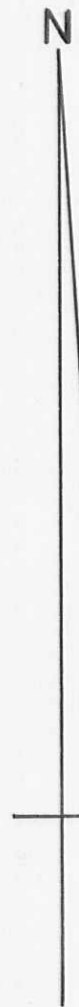

Scale: 1" = 40'

- SYMBOLS:
- - P.K. Nails Fd.
 - - P.K. Nails Set.
 - - 3/4" Iron Pipe Fd.
 - ⊙ - 1" Iron Bar Fd.
 - - 5/8" x 30" Rebars Set.

INDEXED ON MAP
3421

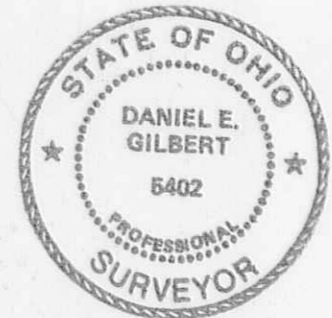

Joe E. Thoman Surveys - Section No. 27 T.5 R.13 B.M.R.S.
Village of West Liberty, Liberty Township,
Logan County, Ohio.

SCALE: 1" = 40'	APPROVED BY:	DRAWN BY DEG
DATE: 6-11-1996		REVISED

Daniel E. Gilbert
Daniel E. Gilbert, P.S.
Reg. Sur. No. 5402

DRAWING NUMBER
096-034

S-592