

C. William Bayliss et ux  
 O.R. No. 233 P. 93 (7-8-1994)  
 40-067-00-00-011.000

20.133 Acres  
 - 0.665  
 19.478 Acres

Original Acreage  
 20.63 Acres

Walnut Grove United Methodist Church  
 O.R. No. 284 P. 642 (4-3-1996)  
 40-067-07-01-011.001

0.497 Acres

Bayliss to Miller Survey


28,950.890<sup>sq</sup> ft or 0.665 Acres

Randy R. Miller et ux  
 O.R. No. 188 P. 443 (4-20-1993)  
 40-067-07-01-011.000  
 0.360 Acres

V.M.S. No. 13646  
 V.M.S. No. 3314  
 C.H. No. 26

Total Area  
 28,950.890<sup>sq</sup> ft or 0.665 Acres  
 15,681.600<sup>sq</sup> ft or 0.360 Acres  
 44,632.490<sup>sq</sup> ft or 1.025 Acres

INDEXED ON MAP  
 4793

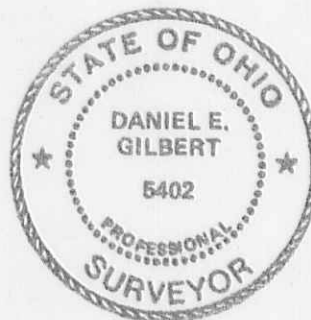


BAYLISS To MILLER SURVEY (Walnut Grove),  
 V.M.S. No. 13646, Rushcreek Township,  
 Logan County, Ohio.

SCALE: 1" = 50'	APPROVED BY:	DRAWN BY DEG
DATE: 6-26-1996		REVISED

*Daniel E. Gilbert*

Daniel E. Gilbert, P.S.  
 Reg. Sur. No. 5402

DRAWING NUMBER  
 096-030

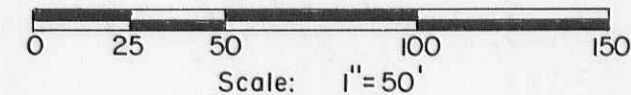

- Symbols:
- - R. R. Spike Fd.
  - - R. R. Spike Set.
  - - Harrow Teeth Fd.
  - - 5/8" x 30" Rebars Fd.
  - - 5/8" x 30" Rebar Set.
  - ⊗ - 3/4" Round Iron Bar Fd.

S-599