

Audleigh Purdin et ux  
17-092-13-02-010.000  
Vol. No. 230 P. 158 (7-16-1955)

0.240 Acres

Jennifer A. Marker et al  
17-092-13-02-011.000  
O. R. No. 240 P. 361 (9-30-1994)

0.130 Acres

Jeffrey L. Fanaff et ux  
17-092-13-02-013.000  
O. R. No. 229 P. 593  
(6-9-1994)

0.050 Acres

John F. Marmon et ux  
17-092-13-02-015.000  
O. R. No. 155 P. 812 (4-17-1992)

0.040 Acres

Total Area  
4,758.580<sup>sq</sup> ft or  
17-092-13-02-017.000  
3,053.915<sup>sq</sup> ft  
or  
0.070 Acres

0.109 Acres  
17-092-13-02-018.000  
1,704.665<sup>sq</sup> ft  
or  
0.039 Acres

0.080 Acres  
17-092-13-02-016.000


0.010 Acres  
17-092-13-02-014.000

Sec. No. 28 T.4 R.14 BMRS-V.M.S. No. 4990

INDEXED ON MAP  
889



Ludlow Road - 60'

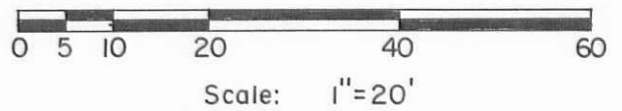

Reference Deed: Archie A. Castle (Dec'd) to Georgia M. Castle  
Deed Vol. No. 391 P. 58 (2-4-1981)  
Symbol: ● - 5/8" x 30" Rebars Set.

Castle - Grant Survey - City of Bellefontaine,  
Section No. 28 T.4 R.14 BMRS-V.M.S. No. 4990,  
Lake Township, Logan County, Ohio.

SCALE: 1" = 20'	APPROVED BY:	DRAWN BY: DEG
DATE: 11-25-1995		REVISED:

*Daniel E. Gilbert*  
Daniel E. Gilbert, P.S.  
Reg. Sur. No. 5402

DRAWING NUMBER  
095-056

S-621