

S-648



East Liberty Real Estate Co.
O.R. No. 121 P. 26 (1-29-1991)
32-112-00-00-031.000
63.57 Acres

B
220,000.00 ±
5.051 Acres

A
220,506.00 ±
5.062 Acres



INDEXED ON MAP
89154

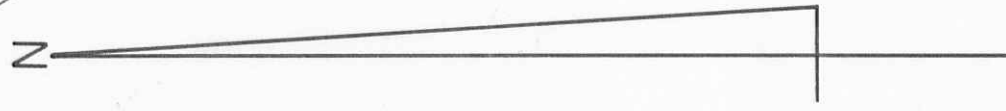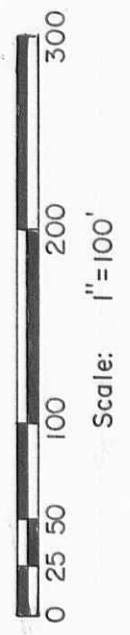

- SYMBOLS:
- - P. K. Nail Set on Bridge.
 - - R. R. Spikes Set.
 - - 5/8" x 30" Rebars Set.



EAST LIBERTY REAL ESTATE CO. SURVEY V.M.S. No. 4689, Perry Township, Logan County, Ohio.		
SCALE: 1" = 100'	APPROVED BY:	DRAWN BY: DEG
DATE: 10-27-1994		REVISED:
 Daniel E. Gilbert, P.S. Reg. Sur. No. 5402		DRAWING NUMBER 094-062 A