

Section 6 T.4 R.13
 Section 5 T.4 R.13
 County Re-Survey Mon. Fd.
 Sta. 329 + 08
 F.B. No. 575 P. 66

TOWNSHIP
 TOWNSHIP

Kenneth L. Kauffman
 Vol. 408 P. 759 (2-20-1985)
 Per. Par. No. 50-134-00-00-013.000

71.67 Acres

To: Annette M. Kauffman
 80,709.312[±]
 or
 1.853 Acres

To: Jodi Kauffman
 88,967.155[±]
 or
 2.042 Acres

To: Joe E. and Alona M. Kauffman
 152,813.985[±] or 3.508 Acres


T. R. No. 30 - 40' R/W
 Basis of Bearing
 S. 83°-45'-00" E.

William L. and Pamela D. Mitchell
 O. R. No. 103 P. 979-981 (3-29-1990)
 Per. Par. No. 19-135-00-00-001.000
 2.450 Acres

Fred D. Evans
 Vol. 386 P. 580 (1-18-1980)
 Per. Par. No. 19-135-00-00-003.000
 103.60 Acres

References:
 Annette M. Kauffman et al - 7.511 Acres.
 O. R. No. 102 P. 734-736 (2-28-1990).
 Per. Par. No. 19-135-00-00-001.001.
 15.00' Wide Easement - 0.099 Acres.
 William L. and Pamela D. Mitchell
 O. R. No. 103 P. 988-990 (3-30-1990)
 Survey Index No. 6337 - Drawer R.

INDEXED ON MAP
 6337

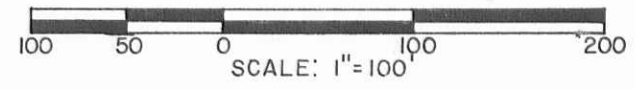

- SYMBOLS
- o - Harrow Tooth Fd.
 - xx - R. R. Spike Set.
 - ⊗ - R. R. Spike Fd.
 - - 5/8 x 30" Rebars Fd.
 - - 5/8 x 30" Rebars Set.

Revised: 11-26-1991 DEG.

KAUFFMAN RESURVEY			
Section No. 5, Town 4, Range 13, B. M. R. S. Liberty Township, Logan County, Ohio.			
SCALE: 1" = 100'	APPROVED BY:	DRAWN BY DEG	
DATE: 2-27-1991		REVISED 4-30-1991	
<i>Daniel E. Gilbert</i> DANIEL E. GILBERT, P.S. Reg. Sur. No. 5402		DRAWING NUMBER 091-007	

S-723