


N

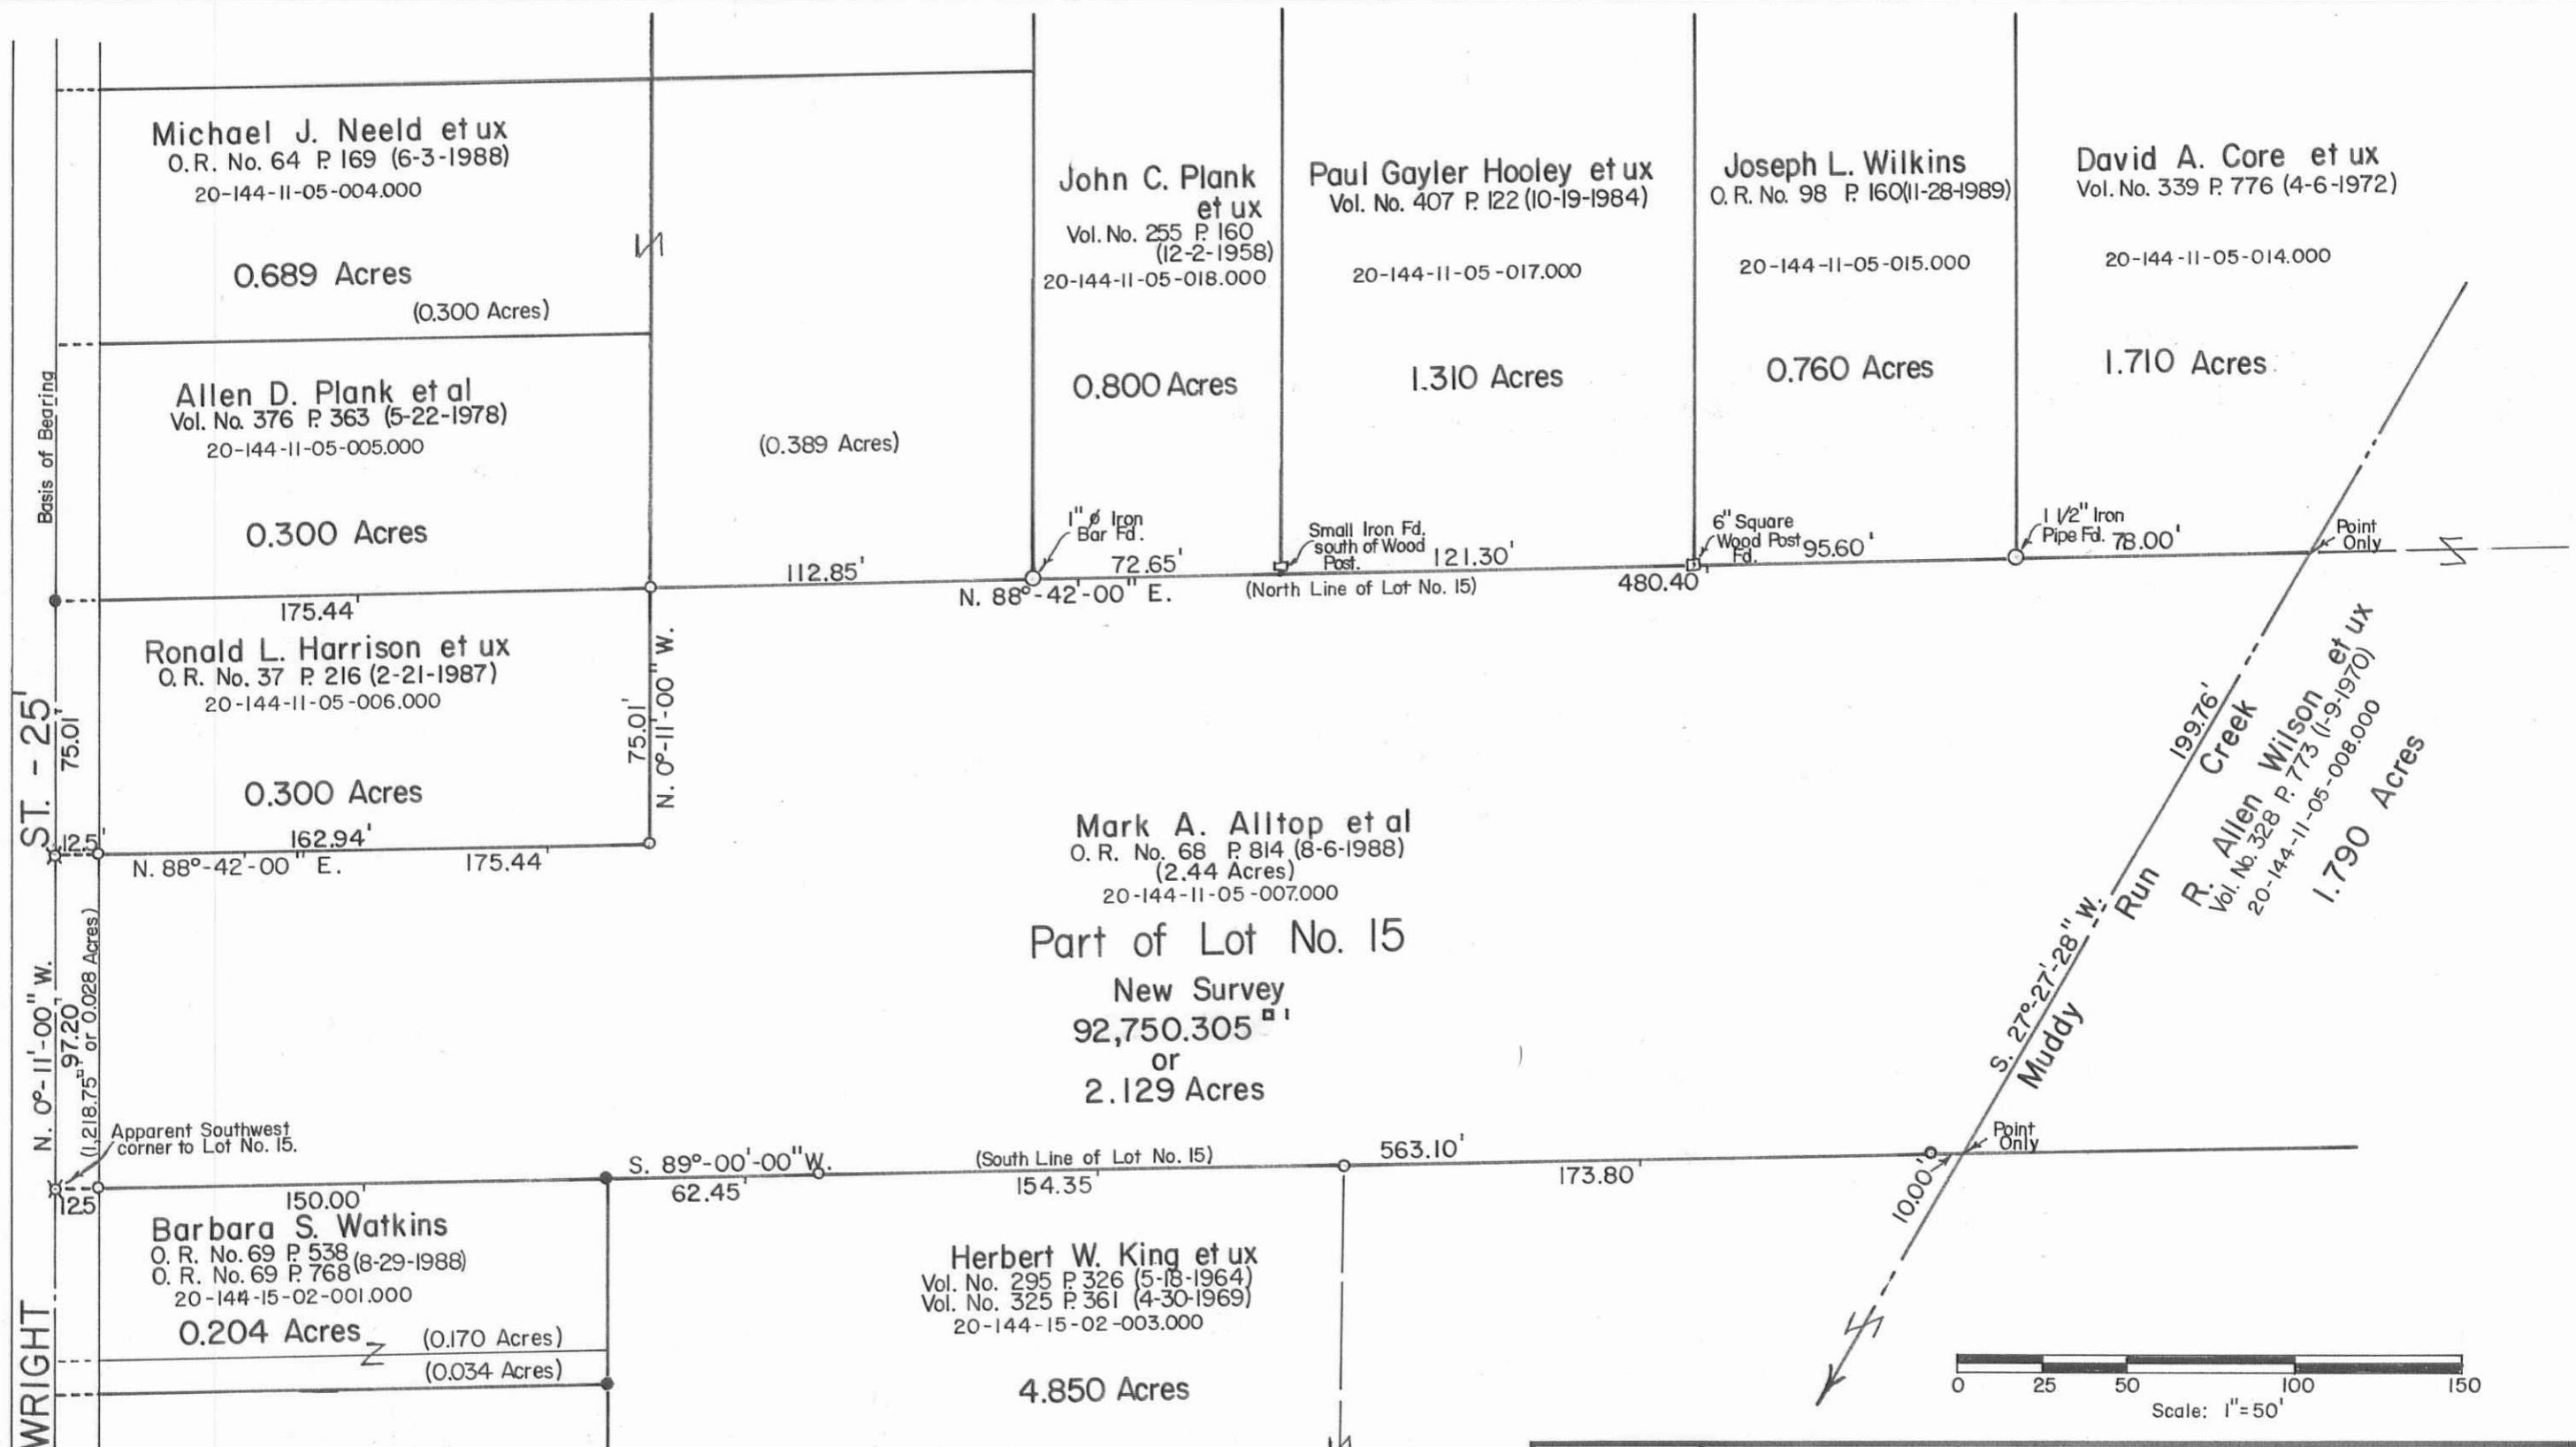

WRIGHT  
 ST. - 25'  
 Basis of Bearing  
 N. 0°-11'-00" W.  
 125'  
 97.20'  
 1218.75' or 0.028 Acres  
 75.01'

Michael J. Neeld et ux  
 O.R. No. 64 P. 169 (6-3-1988)  
 20-144-11-05-004.000

0.689 Acres  
 (0.300 Acres)

Allen D. Plank et al  
 Vol. No. 376 P. 363 (5-22-1978)  
 20-144-11-05-005.000

0.300 Acres

Ronald L. Harrison et ux  
 O.R. No. 37 P. 216 (2-21-1987)  
 20-144-11-05-006.000

0.300 Acres

John C. Plank et ux  
 Vol. No. 255 P. 160 (12-2-1958)  
 20-144-11-05-018.000

0.800 Acres

Paul Gayler Hooley et ux  
 Vol. No. 407 P. 122 (10-19-1984)

20-144-11-05-017.000

1.310 Acres

Joseph L. Wilkins  
 O.R. No. 98 P. 160 (11-28-1989)

20-144-11-05-015.000

0.760 Acres

David A. Core et ux  
 Vol. No. 339 P. 776 (4-6-1972)

20-144-11-05-014.000

1.710 Acres

Mark A. Alltop et al  
 O.R. No. 68 P. 814 (8-6-1988)  
 (2.44 Acres)  
 20-144-11-05-007.000


Part of Lot No. 15  
 New Survey  
 92,750.305 sq ft  
 or  
 2.129 Acres

Barbara S. Watkins  
 O.R. No. 69 P. 538 (8-29-1988)  
 O.R. No. 69 P. 768  
 20-144-15-02-001.000


0.204 Acres  
 (0.170 Acres)  
 (0.034 Acres)

Herbert W. King et ux  
 Vol. No. 295 P. 326 (5-18-1964)  
 Vol. No. 325 P. 361 (4-30-1969)  
 20-144-15-02-003.000

4.850 Acres

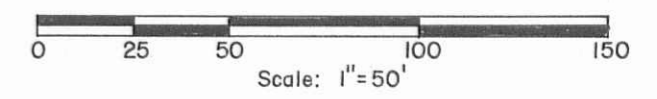

*Daniel E. Gilbert*  
 DANIEL E. GILBERT, P.S.  
 REG. SUR. NO. 5402  
 400 N. PARK ST.  
 BELLEFONTAINE, OHIO 43311  
 TELEPHONE: 1 (513) 593-1428

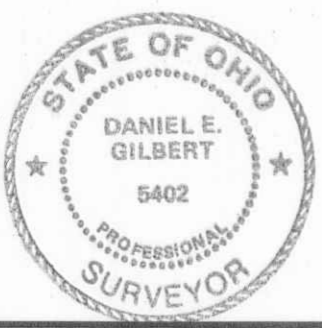

Reference:  
 Part of Lot No. 15,  
 Runkle and Young's Subdivision,  
 Deed Vol. T Pages 68-69 (5-1-1849).

Symbols:  
 x - R. R. Spikes Fd.  
 ● - 5/8" Rebars Fd.  
 ○ - 5/8" x 30' Rebars Set.

INDEXED ON MAP  
 6726

TOLERANCES (EXCEPT AS NOTED)	REVISIONS			DRAWN BY DEG	SCALE 1" = 50'	MATERIAL As Noted.
	NO.	DATE	BY			
DECIMAL	1			CHK'D DEG	DATE 8-29-1991	DRAWING NO. 091-041
±	2					
FRACTIONAL	3			TRACED DEG	APP'D	
±	4					
ANGULAR	5					
±						

Mark A. Alltop Survey  
 Section No. 33, T.5, R.13 B.M.R.S.  
 Village of West Liberty,  
 Liberty Township, Logan County, Ohio.

S-727