

Steven L. Cook et al
O.R. No. 221 P. 595 (3-10-1994)
25-117-00-00-020.000

69.230 Acres

Dorothy L. Henry
O.R. No. 47 P. 907 (8-7-1987)
25-117-00-00-020.001

6.929 Acres


Total Area - 7.120 Acres

Total Area
254,037.58^{sq} ft
or
5.832 Acres

253,103.84^{sq} ft
or
5.811 Acres

Robert C. Kreglow
Vol. No. 359 P. 616-618 (12-3-1974)
25-117-00-00-018.000

153.970 Acres

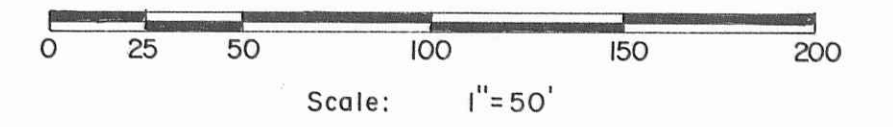

Village

S.R. No. 508

Section No. 6
Section No. 5

Sta. No. 0+00 (T.R. No. 30) =
Sta. No. 30+08 (C.H. No. 14 - S.R. No. 508)
1/2" Iron Bar Fd.

P.K. Nail Fd.
77.63'

25-117-00-00-044.000
S. 88°-00'-00" E.

0.191 Acres
Property
410.43'

In Section No. 5
933.74' or 0.021 Acres

In Road R/W.
6,328.23' or 0.145 Acres

1" Iron Bar Fd.
East side of
large tree.

P.K. Nail over a Stone Fd.
Sta. No. 10+43
P.B. No. 575 P. 44

- SYMBOLS:
- - R. R. Spike Set.
 - - R. R. Spikes Fd.
 - ✕ - 1/2" Rebars Fd.
 - - 5/8" Rebar Set.

Section No. 6
Section No. 5

of

DeGraff

T. R. No. 30'

- 40'

- 60'



Steven L. Cook Survey
Part of Sections No. 5-6, T.3, R.13, B.M.R.S.
Miami Township, Logan County, Ohio.

SCALE: 1" = 50' APPROVED BY: DANIEL E. GILBERT
DATE: 7-7-1994 DRAWN BY: DEG

Daniel E. Gilbert, P.S.
Reg. Sur. No. 5402

DRAWING NUMBER
094-038

INDEXED ON MAP
7458

S-756