


CURVE DATA:
 $\Delta = 76^{\circ}02'20''$ RT.
 $R = 193.91'$
 $T = 151.61'$
 $Ch. = 238.87'$

"DETAIL"
 Scale: 1" = 10'

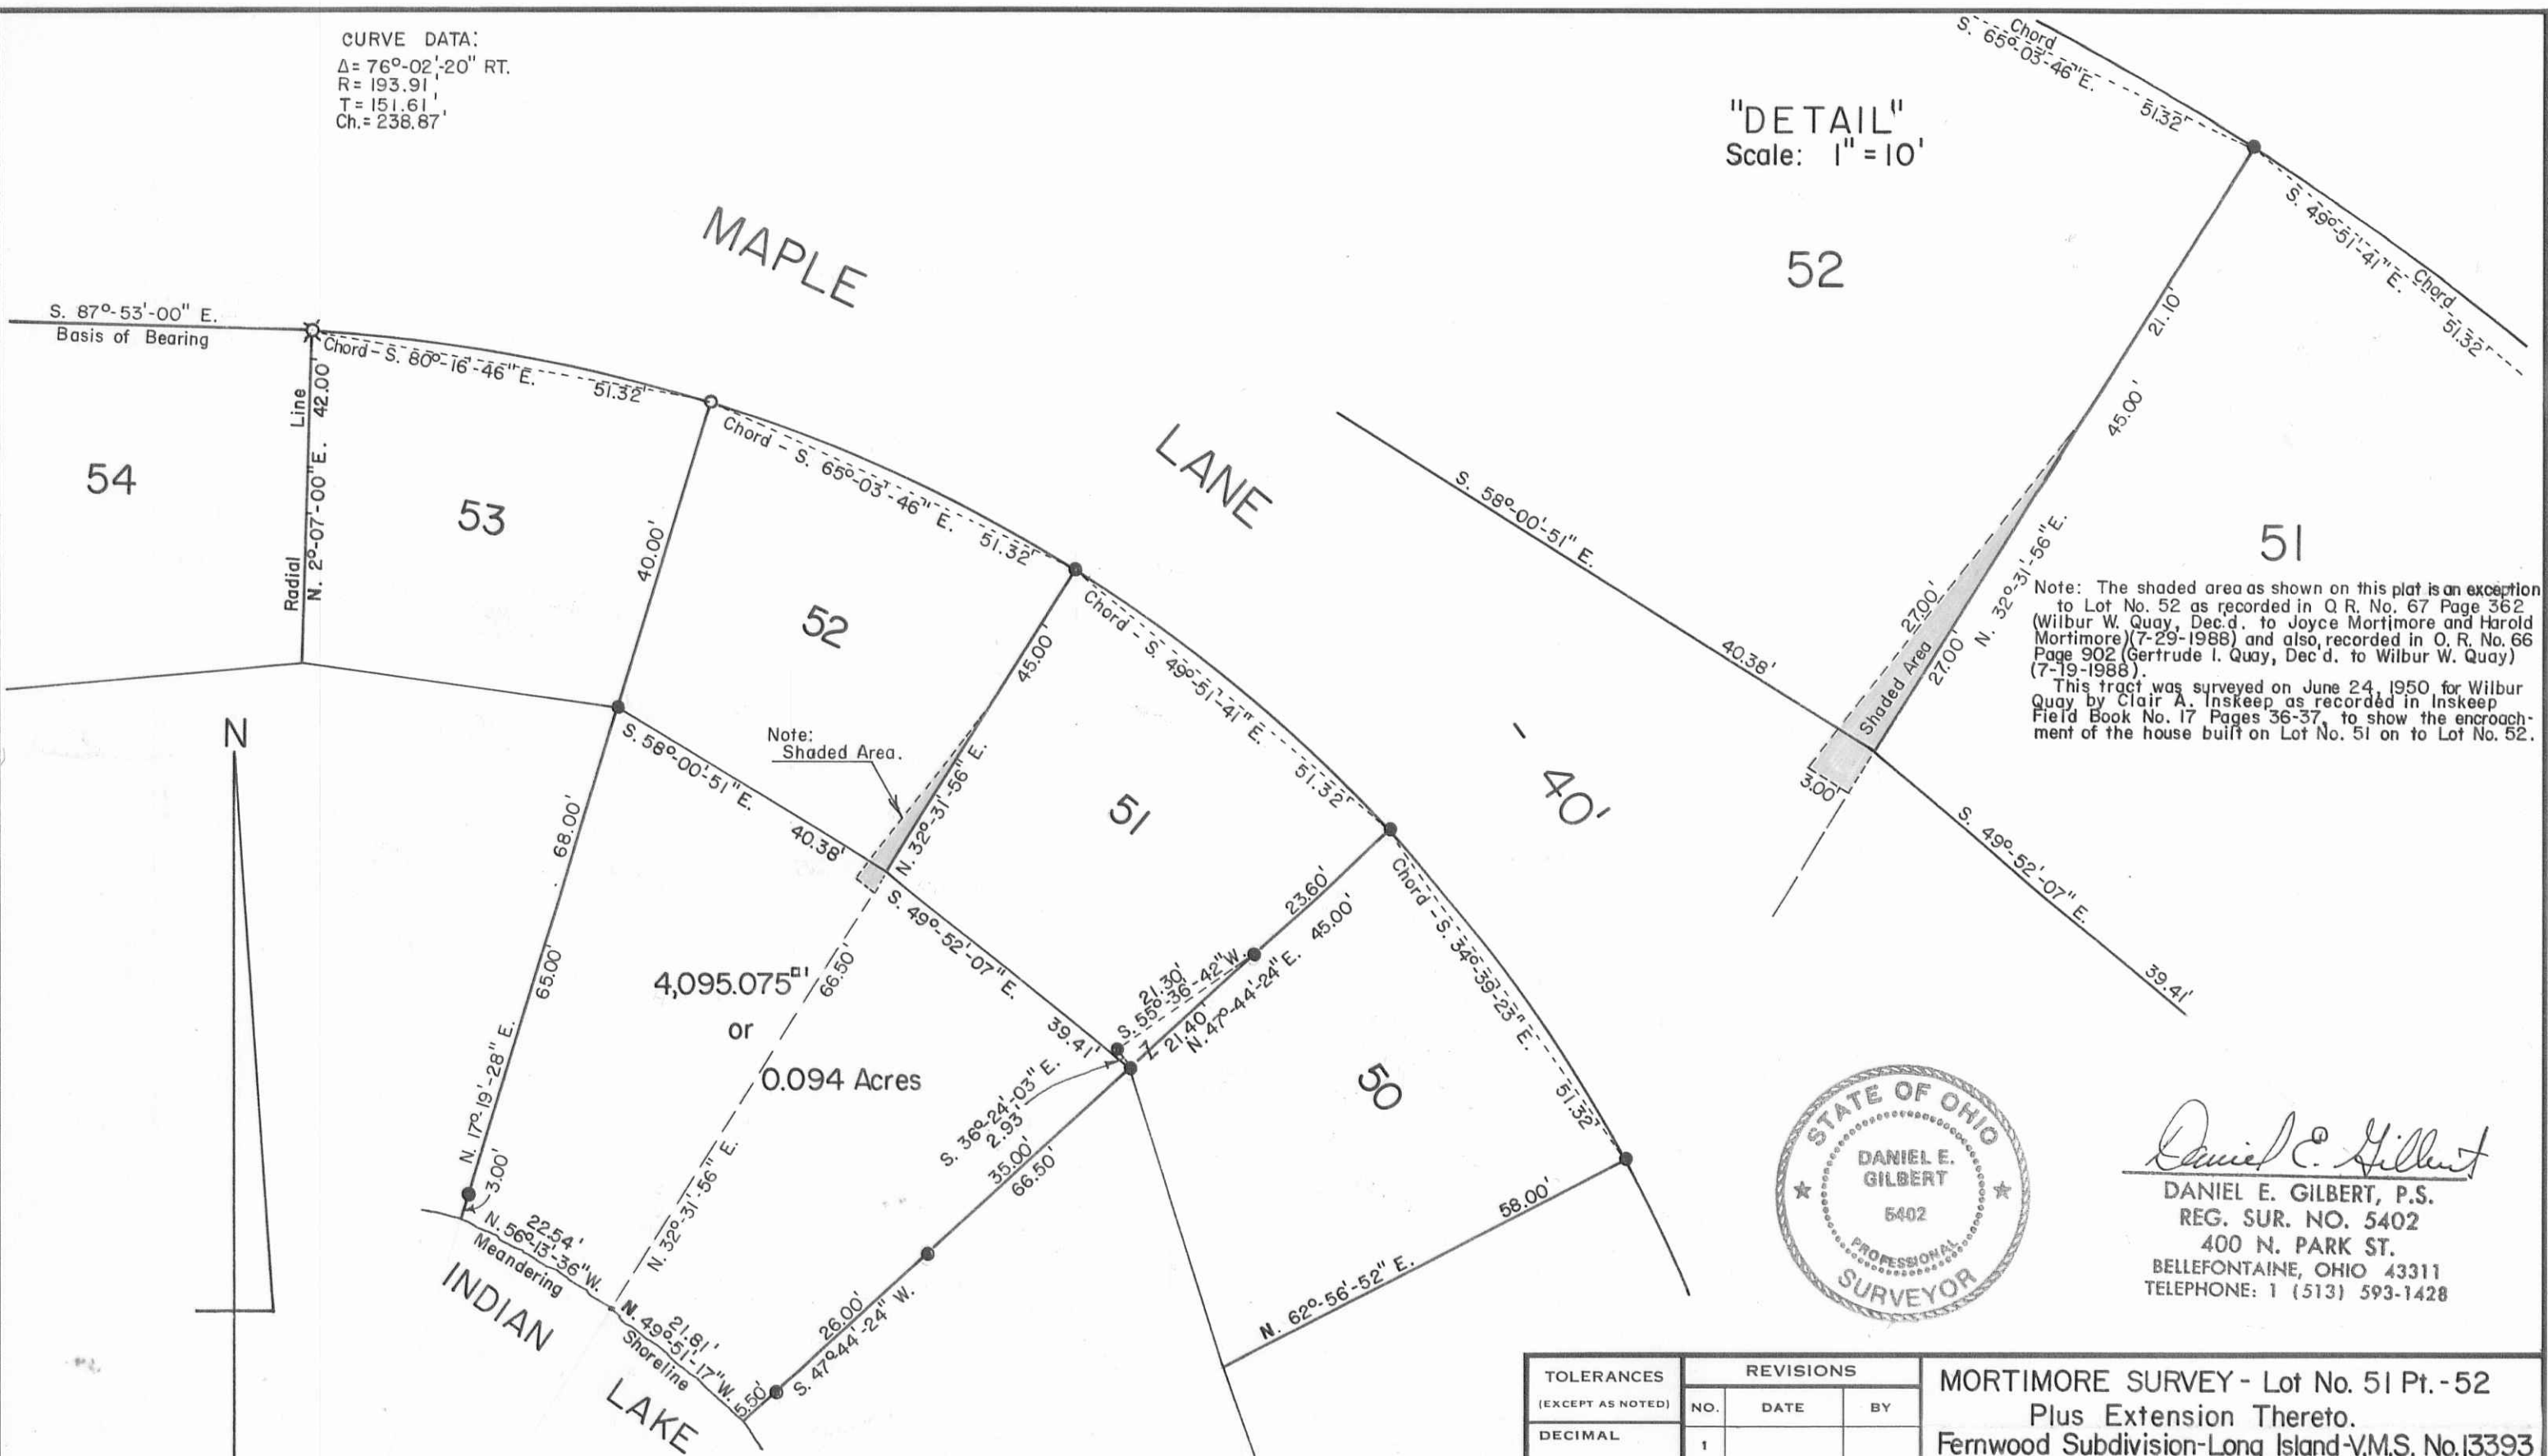

0 10 20 40
 Scale: 1" = 20'

SYMBOLS:
 X - 3/4" Iron Bar Fd.
 O - 3/4" Iron Pipe Fd.
 ● - 5/8" x 30" Rebars Set.

REFERENCE:
 Fernwood Sub. No. 1.
 Plat Cab. A, Slide 179

INDEXED ON MAP
 2368



Daniel E. Gilbert
 DANIEL E. GILBERT, P.S.
 REG. SUR. NO. 5402
 400 N. PARK ST.
 BELLEFONTAINE, OHIO 43311
 TELEPHONE: 1 (513) 593-1428

TOLERANCES (EXCEPT AS NOTED)	REVISIONS			MORTIMORE SURVEY - Lot No. 51 Pt. - 52 Plus Extension Thereto. Fernwood Subdivision-Long Island-V.M.S. No.13393 Richland Township, Logan County, Ohio
	NO.	DATE	BY	
DECIMAL	1			DRAWN BY DEG SCALE 1" = 20' MATERIAL As Noted
±	2			
FRACTIONAL	3			CHK'D DEG DATE 11-16-1992 DRAWING NO. 092-060
±	4			
ANGULAR	5			TRACED DEG APP'D
±				

S-797