

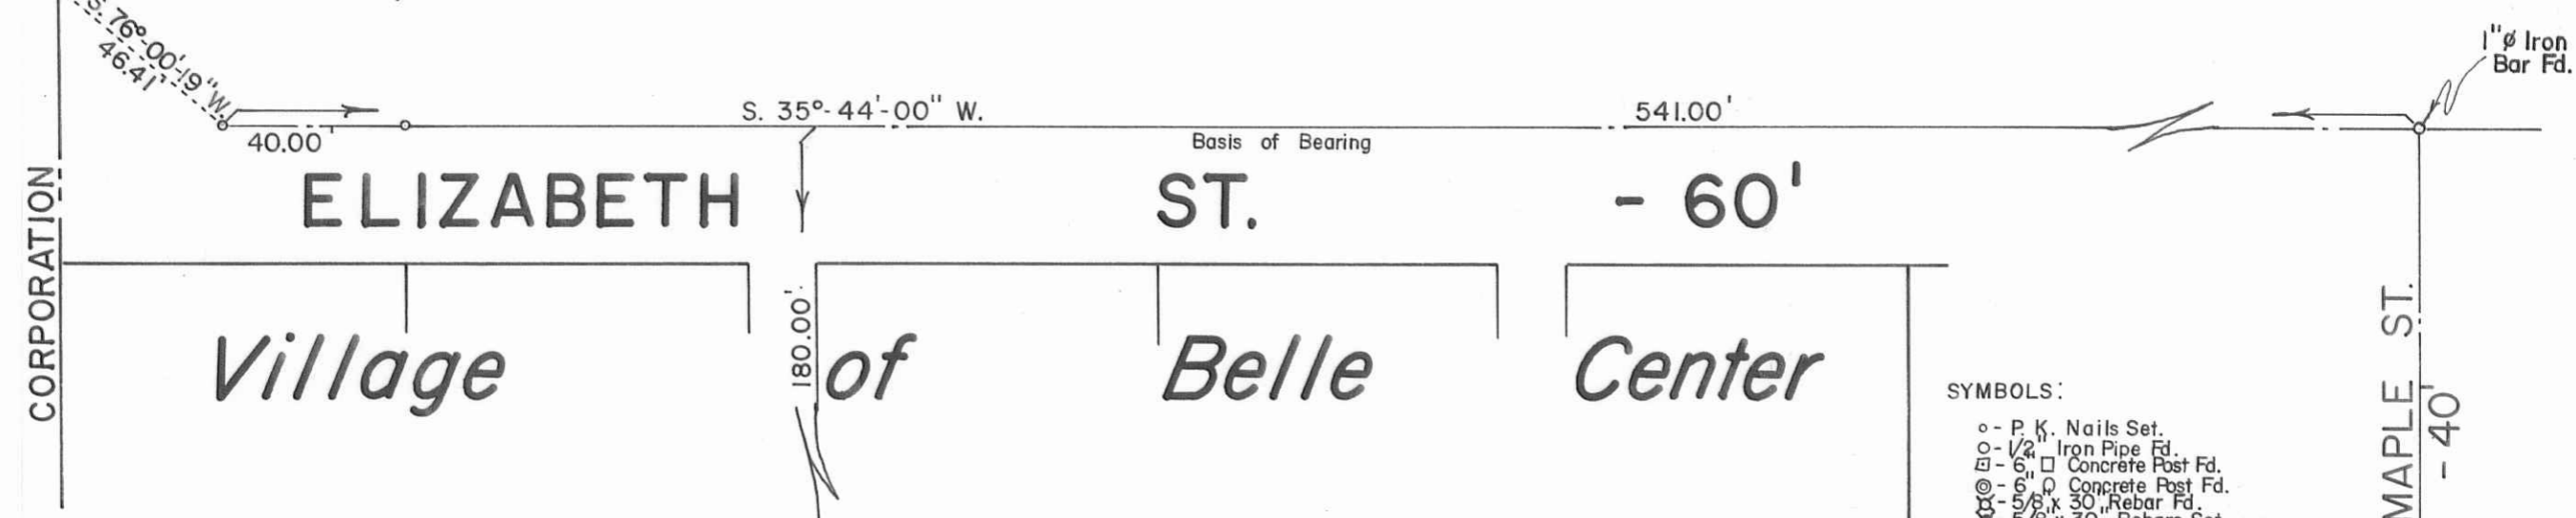


# Penn Central Railroad (Abandoned)

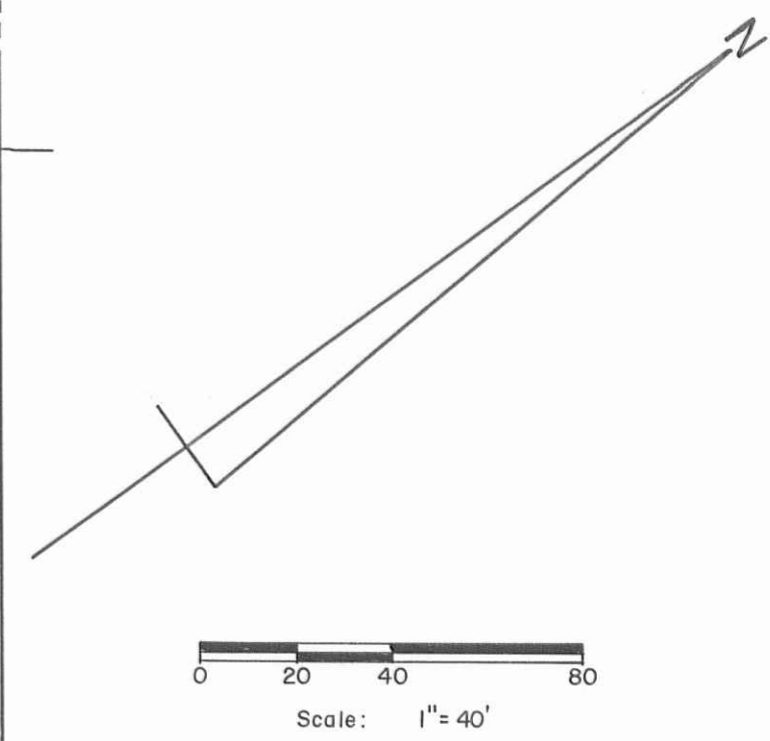

- SYMBOLS:
- o - P.K. Nails Set.
  - - 1/2" Iron Pipe Fd.
  - - 6" Concrete Post Fd.
  - ⊙ - 6" Concrete Post Fd.
  - ⊕ - 5/8" x 30" Rebar Fd.
  - ⊗ - 5/8" x 30" Rebars Set.

*Daniel E. Gilbert*  
**DANIEL E. GILBERT, P.S.**  
 REG. SUR. NO. 5402  
 400 N. PARK ST.  
 BELLEFONTAINE, OHIO 43311  
 TELEPHONE: 1 (513) 593-1428

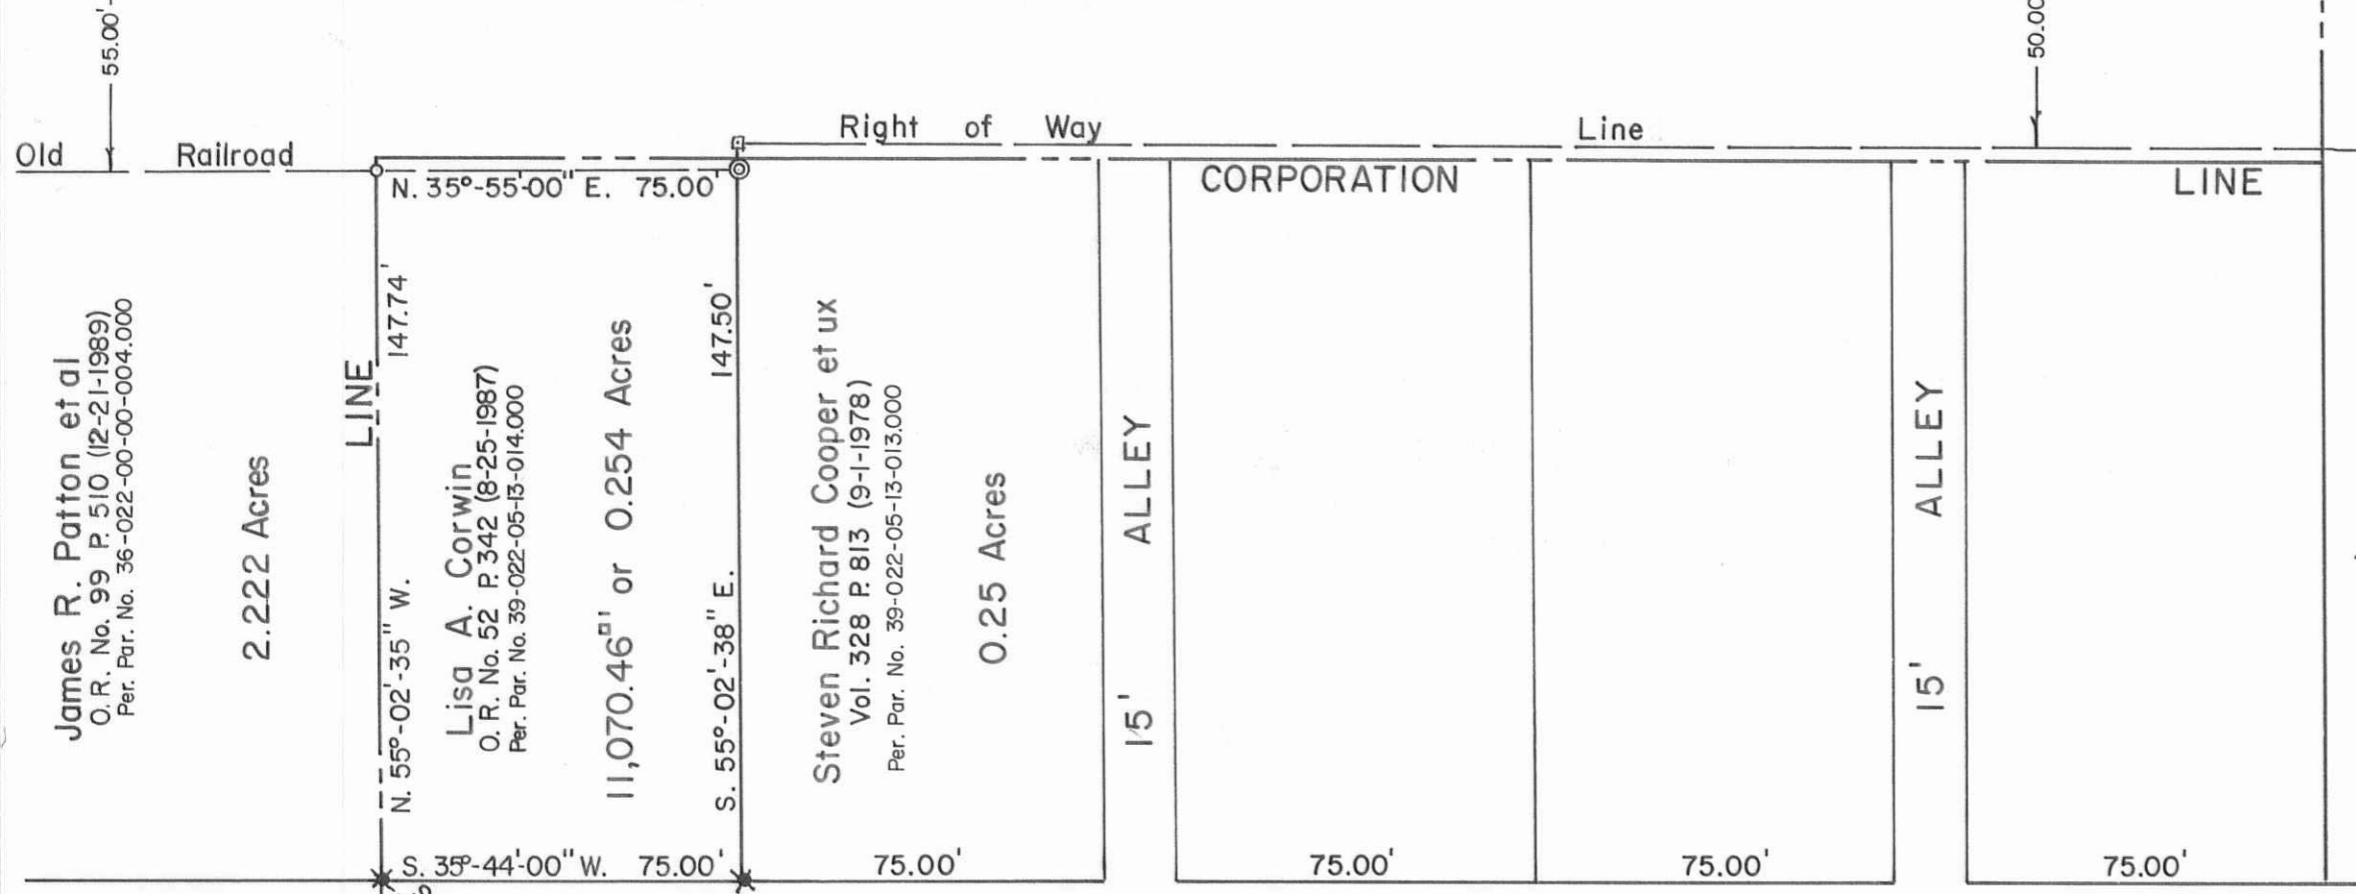

INDEXED ON MAP  
0149

TOLERANCES (EXCEPT AS NOTED)	REVISIONS		
	NO.	DATE	BY
DECIMAL	1		
±	2		
FRACTIONAL	3		
±	4		
ANGULAR	5		
±			

Lisa A. Corwin (Reed) Survey  
 V.M.S. No. 9972, Village of Belle Center,  
 Richland Township  
 Logan County, Ohio.

DRAWN BY	DEG	SCALE	1" = 40'	MATERIAL	As Noted
CHK'D	DEG	DATE	7-29-1991	DRAWING NO.	
TRACED	DEG	APP'D			091-037

S-004