


Robert David Titus et al
 O.R. No. 24 P. 24 (7-7-1986)
 40-066-00-00-014.000

245.840 Acres

Chester A. Alspaugh et ux
 Vol. No. 199 P. 392 (2-7-1950)
 40-066-00-00-028.000

107.684 Acres
 4.636 Acres
 103.048 Acres

201,929.28 sq ft
 4.636 Acres

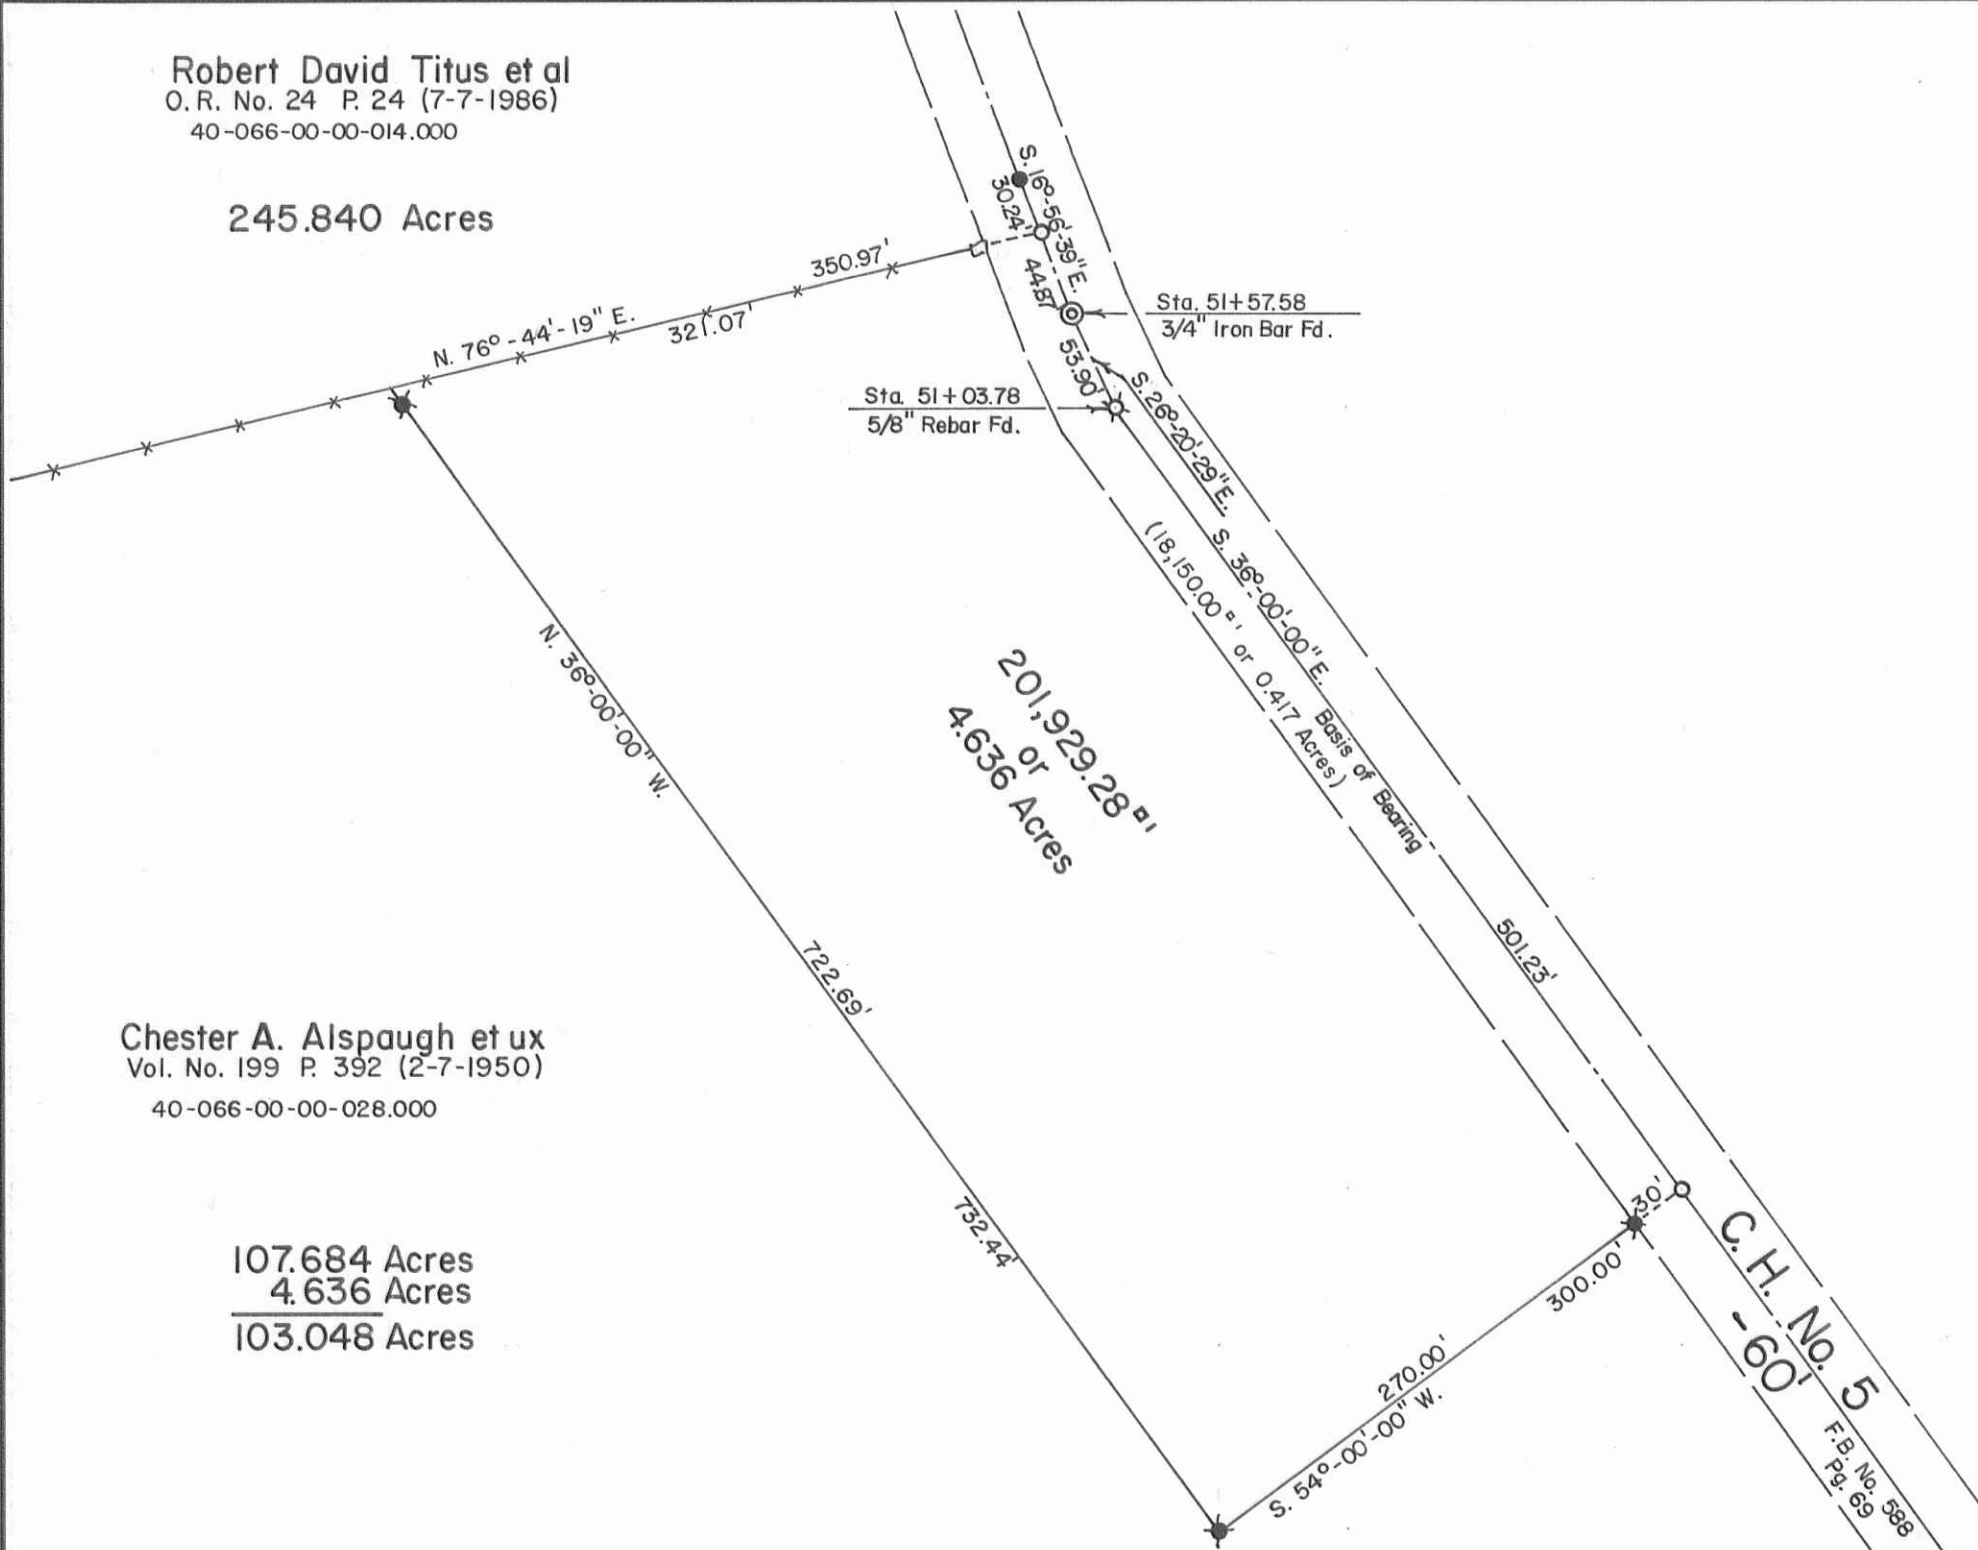

Scale: 1" = 100'

- SYMBOLS:
- - R.R. Spike Fd.
 - - R.R. Spikes Set.
 - ⊗ - 5/8" Rebar Fd.
 - ⊙ - 5/8" x 30' Rebars Set.
 - ⊕ - 3/4" Iron Bar Fd.
 - - R.R. Tie Wood Post Fd.



INDEXED ON MAP
 8730

ALSPAUGH To VILLAGE BUILDERS V.M.S. No. 3323, RUSHCREEK TOWNSHIP, LOGAN COUNTY, OHIO.		
SCALE: 1" = 100'	APPROVED BY:	DRAWN BY DEG
DATE: 12-22-1992		REVISED
<i>Daniel E. Gilbert</i> Daniel E. Gilbert, P.S. Reg. Sur. No. 5402		DRAWING NUMBER 092-041 A

S-821