

Robert David Titus et al
 O. R. No. 24 P.24 (7-7-1986)
 40-066-00-00-014.000



245.840 Acres

Chester A. Alspaugh et ux
 Vol. No. 199 P. 392 (2-7-1950)
 40-066-00-00-028.000

103.048 Acres

Reference Deed:
 Village Builders and Lenhart, Inc.
 O. R. No. 178 P. 885 (12-30-1992).
 40-066-00-00-028.002

INDEXED ON MAP
 8730

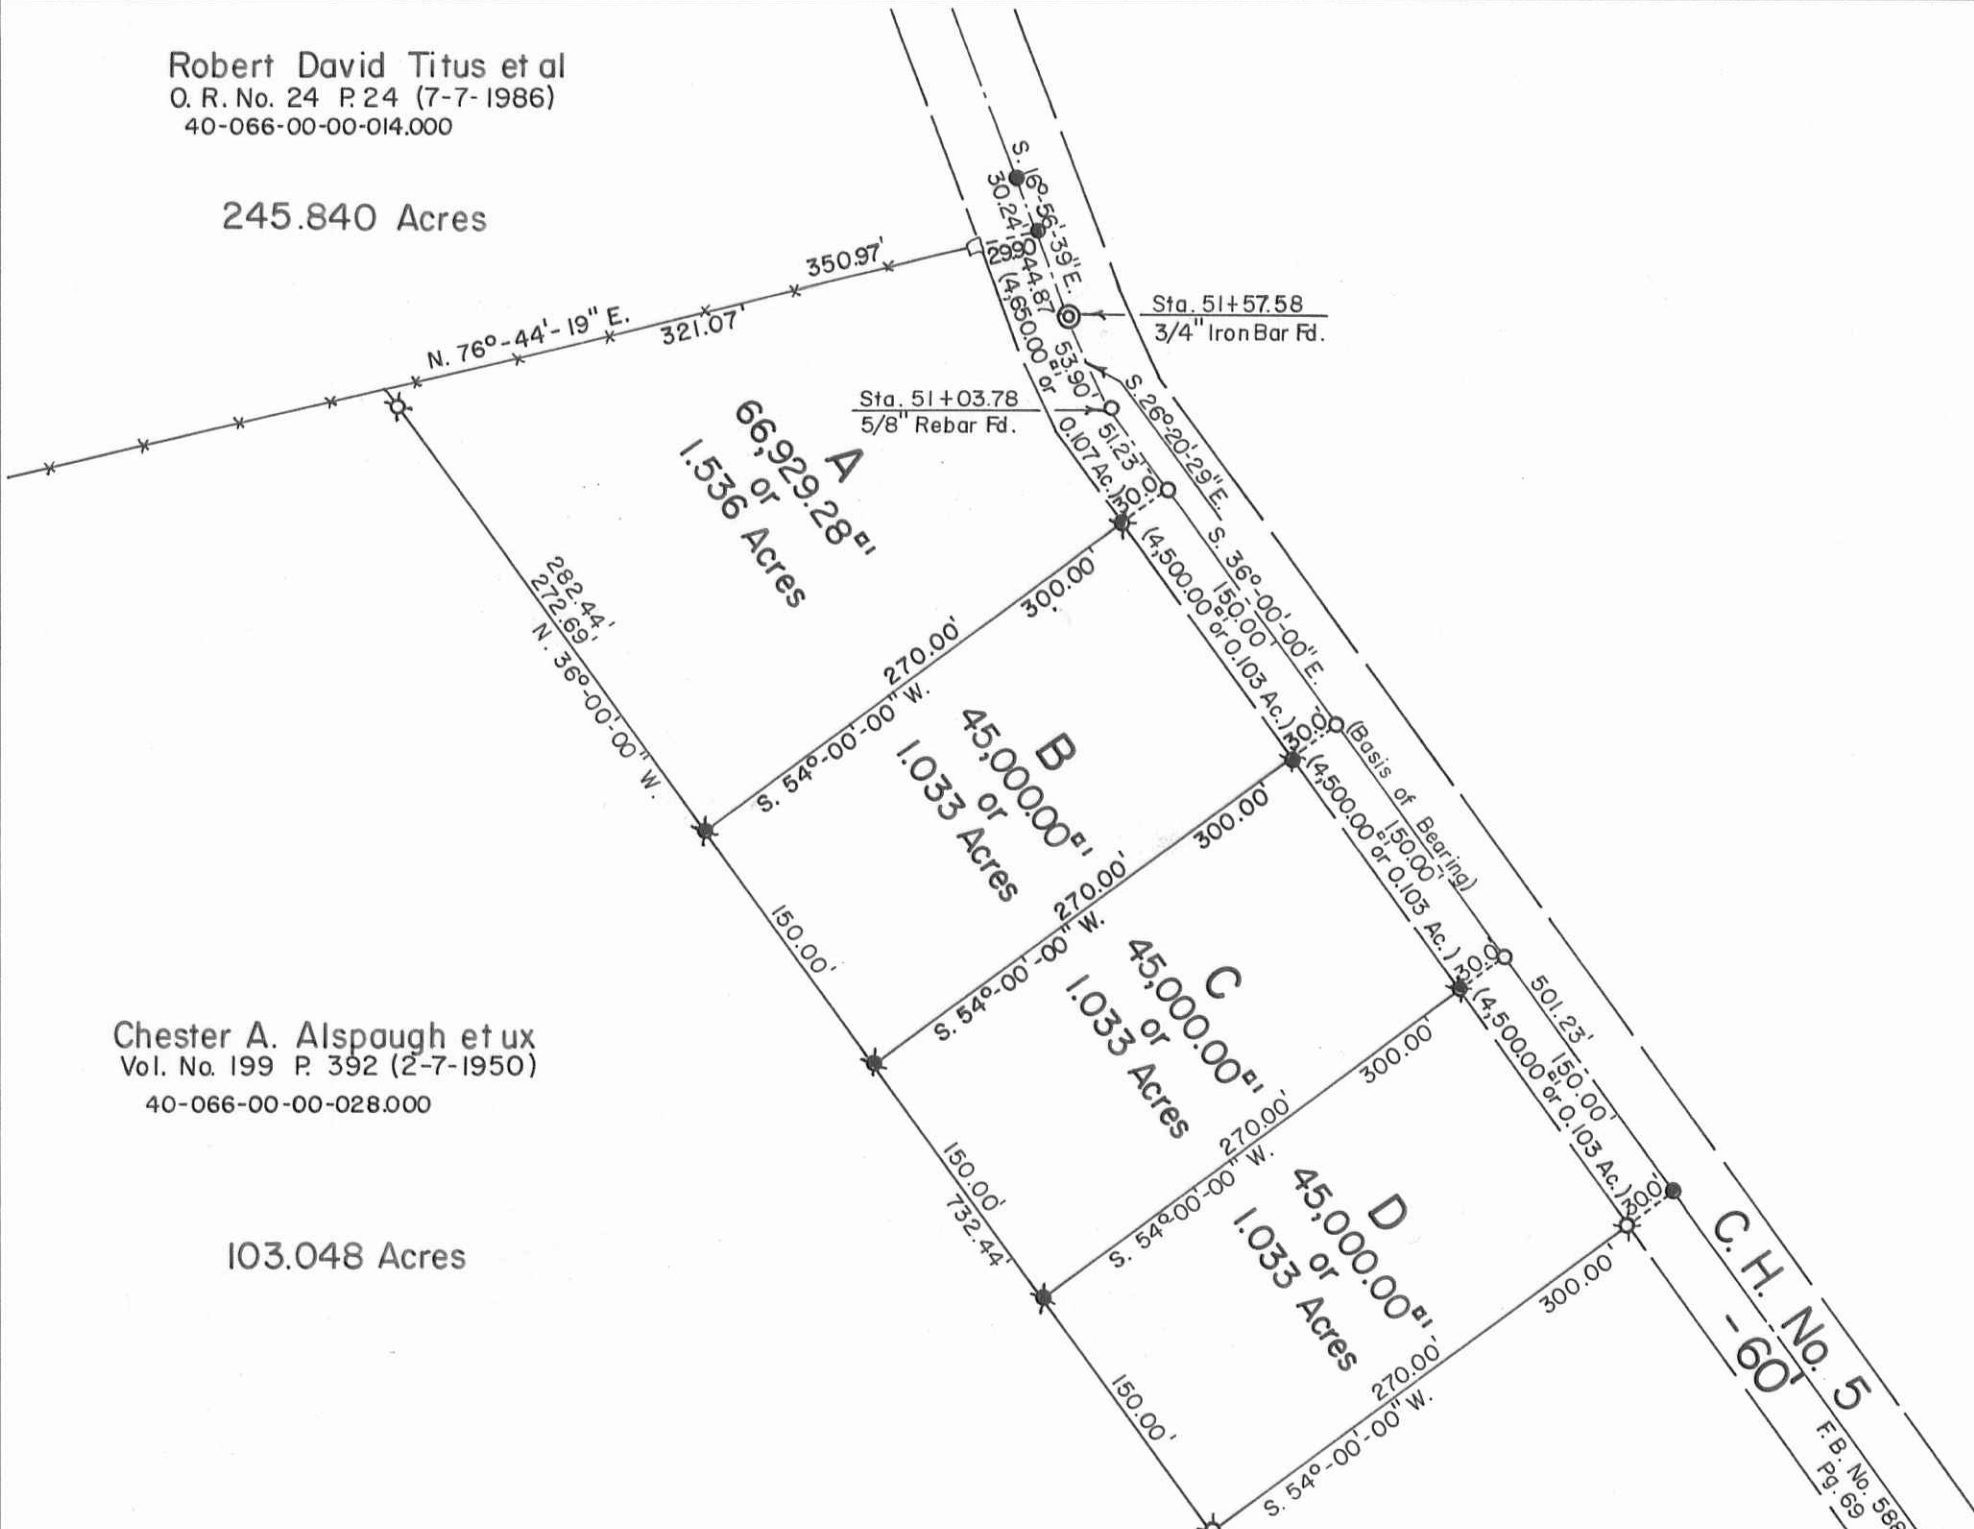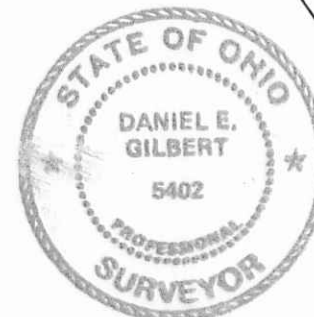

Scale: 1" = 100'

- SYMBOLS:
- - R. R. Spikes Fd.
 - - R. R. Spikes Set.
 - ⊗ - 5/8" x 30" Rebars Fd.
 - ⊗ - 5/8" x 30" Rebars Set.
 - ⊙ - 3/4" Iron Bar Fd.
 - - R. R. Tie Wood Post Fd.

VILLAGE BUILDERS AND LENHART, INC. SURVEY V.M.S. No. 3323, RUSHCREEK TOWNSHIP, LOGAN COUNTY, OHIO.		
SCALE: 1" = 100'	APPROVED BY:	DRAWN BY DEG
DATE: 2-24-1993		REVISED
 Daniel E. Gilbert, P.S. Reg. Sur. No. 5402		DRAWING NUMBER 092-041 B

S-023