

Indian Lake

PARK ST. - 20'

Gerald A. and Marion E. Wright - H/W.
Vol. 393 P. 352-353 (8-7-1981)

Per. Par. No. 43-006-13-12-003

0.10 Acres

Lot No. 46-413
0.0367 Acres

Additional Tract
743.13^{sq} ft or
0.0170 Acres

John and Elizabeth Ullmer - H/W.
Vol. 319 P. 206-207 (3-25-1968)

Per. Par. No. 43-006-13-12-004


2,024.60^{sq} ft or 0.046 Acres

James E. and Janet E. Pankake - H/W.
Vol. 409 P. 141-142 (4-17-1985)

Per. Par. No. 43-006-13-12-005

0.08 Acres

Lot No. 46-414
0.0346 Acres

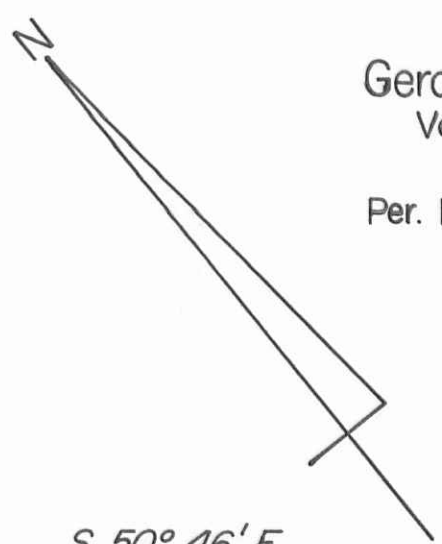

STATE

3/4" Ø Iron Bar
in Conc. Fd.

3/4" Ø Iron
Bar Fd.

3/4" Ø Iron Bar
in Conc. Fd.

5/8" Ø Iron
Bar Fd.

10.55'

Concrete Wall

Note:
This line established by survey
and record in July 1965 by
Owen K. Shirk, Reg. Sur. No. 4271.

S. 50° 46' E. 36.00'

S. 50° 46' E. 103.53'

Basis of Bearing

EXISTING SHORE LINE
N. 26° 30' 58" E. 20.92'

N. 23° 49' E. 2.105'
S. 23° 49' W. 2.105'

N. 50° 56' 48" W. 37.00'

N. 50° 56' 48" W. 97.53'

20.00'
S. 40° 24' W.

INDEXED ON MAP
4207



STATE OF OHIO TO JOHN ULLMER V.M.S. No. 12277, Turkeyfoot Point, Stokes Township Logan County, Ohio.		
SCALE: 1" = 10'	APPROVED BY:	DRAWN BY D.E.G.
DATE: 3-14-1987		REVISED 3-30-1987
<i>Daniel E. Gilbert</i> Daniel E. Gilbert, P.S. Reg. Sur. No. 5402 Bellefontaine, Ohio 43311		
DRAWING NUMBER		087-002

S-852