

**Albert C. Reed et ux**  
 Vol. No. 390 P. 970 (11-26-1980)  
 43-006-10-01-012.000  
**2.227 Acres**

**Mary J. Williams et al**  
 Vol. No. 373 P. 46 (8-24-1966)  
 43-006-10-01-011.000  
**6.270 Acres**

**Jack Tracey**  
 Vol. No. 375 P. 26 (2-28-1978)  
 43-006-10-01-010.000  
**1.760 Acres**

**RICHLAND STOKES**  
**North Shore Garden Center, Inc.**  
 O.R. No. 183 P. 76 (3-4-1993)  
 38-006-10-01-008.000  
**0.790 Acres**

**0.570 Acres**



3  
 Total Acres  
 25,084.938  
 or  
 0.577 Acres

2  
 15,179.367  
 or  
 0.348 Acres


1  
 13,650.490  
 or  
 0.313 Acres

**S. R. No. 235**

**TOWNSHIP**

Reference Deed:  
 O.R. No. 134 P. 243 (8-7-1991).

SYMBOLS:  
 • - P.K. Nails set.  
 \* - 5/8" Rebar found.  
 X - 5/8" x 30 Rebars set.  
 ⊙ - 3/4" Rebar found.

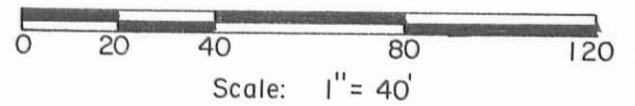

Subdivision of Peter F. Braumiller's present 1.238 Acre Tract,  
 V.M.S. No. 12277, Stokes Township,  
 Logan County, Ohio. 43-006-10-01-009.000

SCALE: 1" = 40'	APPROVED BY	DRAWN BY DEG
DATE: 12-13-1993		REVISED: 7-30-1996 DEG
 Daniel E. Gilbert, P.S. Reg. Sur. No. 5402		DRAWING NUMBER 093-048



INDEXED ON MAP  
 5453

S-865