


CITY OF BELLEFONTAINE

CORPORATION LINE EXTENSION
TO THE
CITY OF BELLEFONTAINE
SECTIONS 26, 32, 33 T.4 R.14 BMRS
LAKE - LIBERTY TOWNSHIPS
LOGAN COUNTY, OHIO

1987

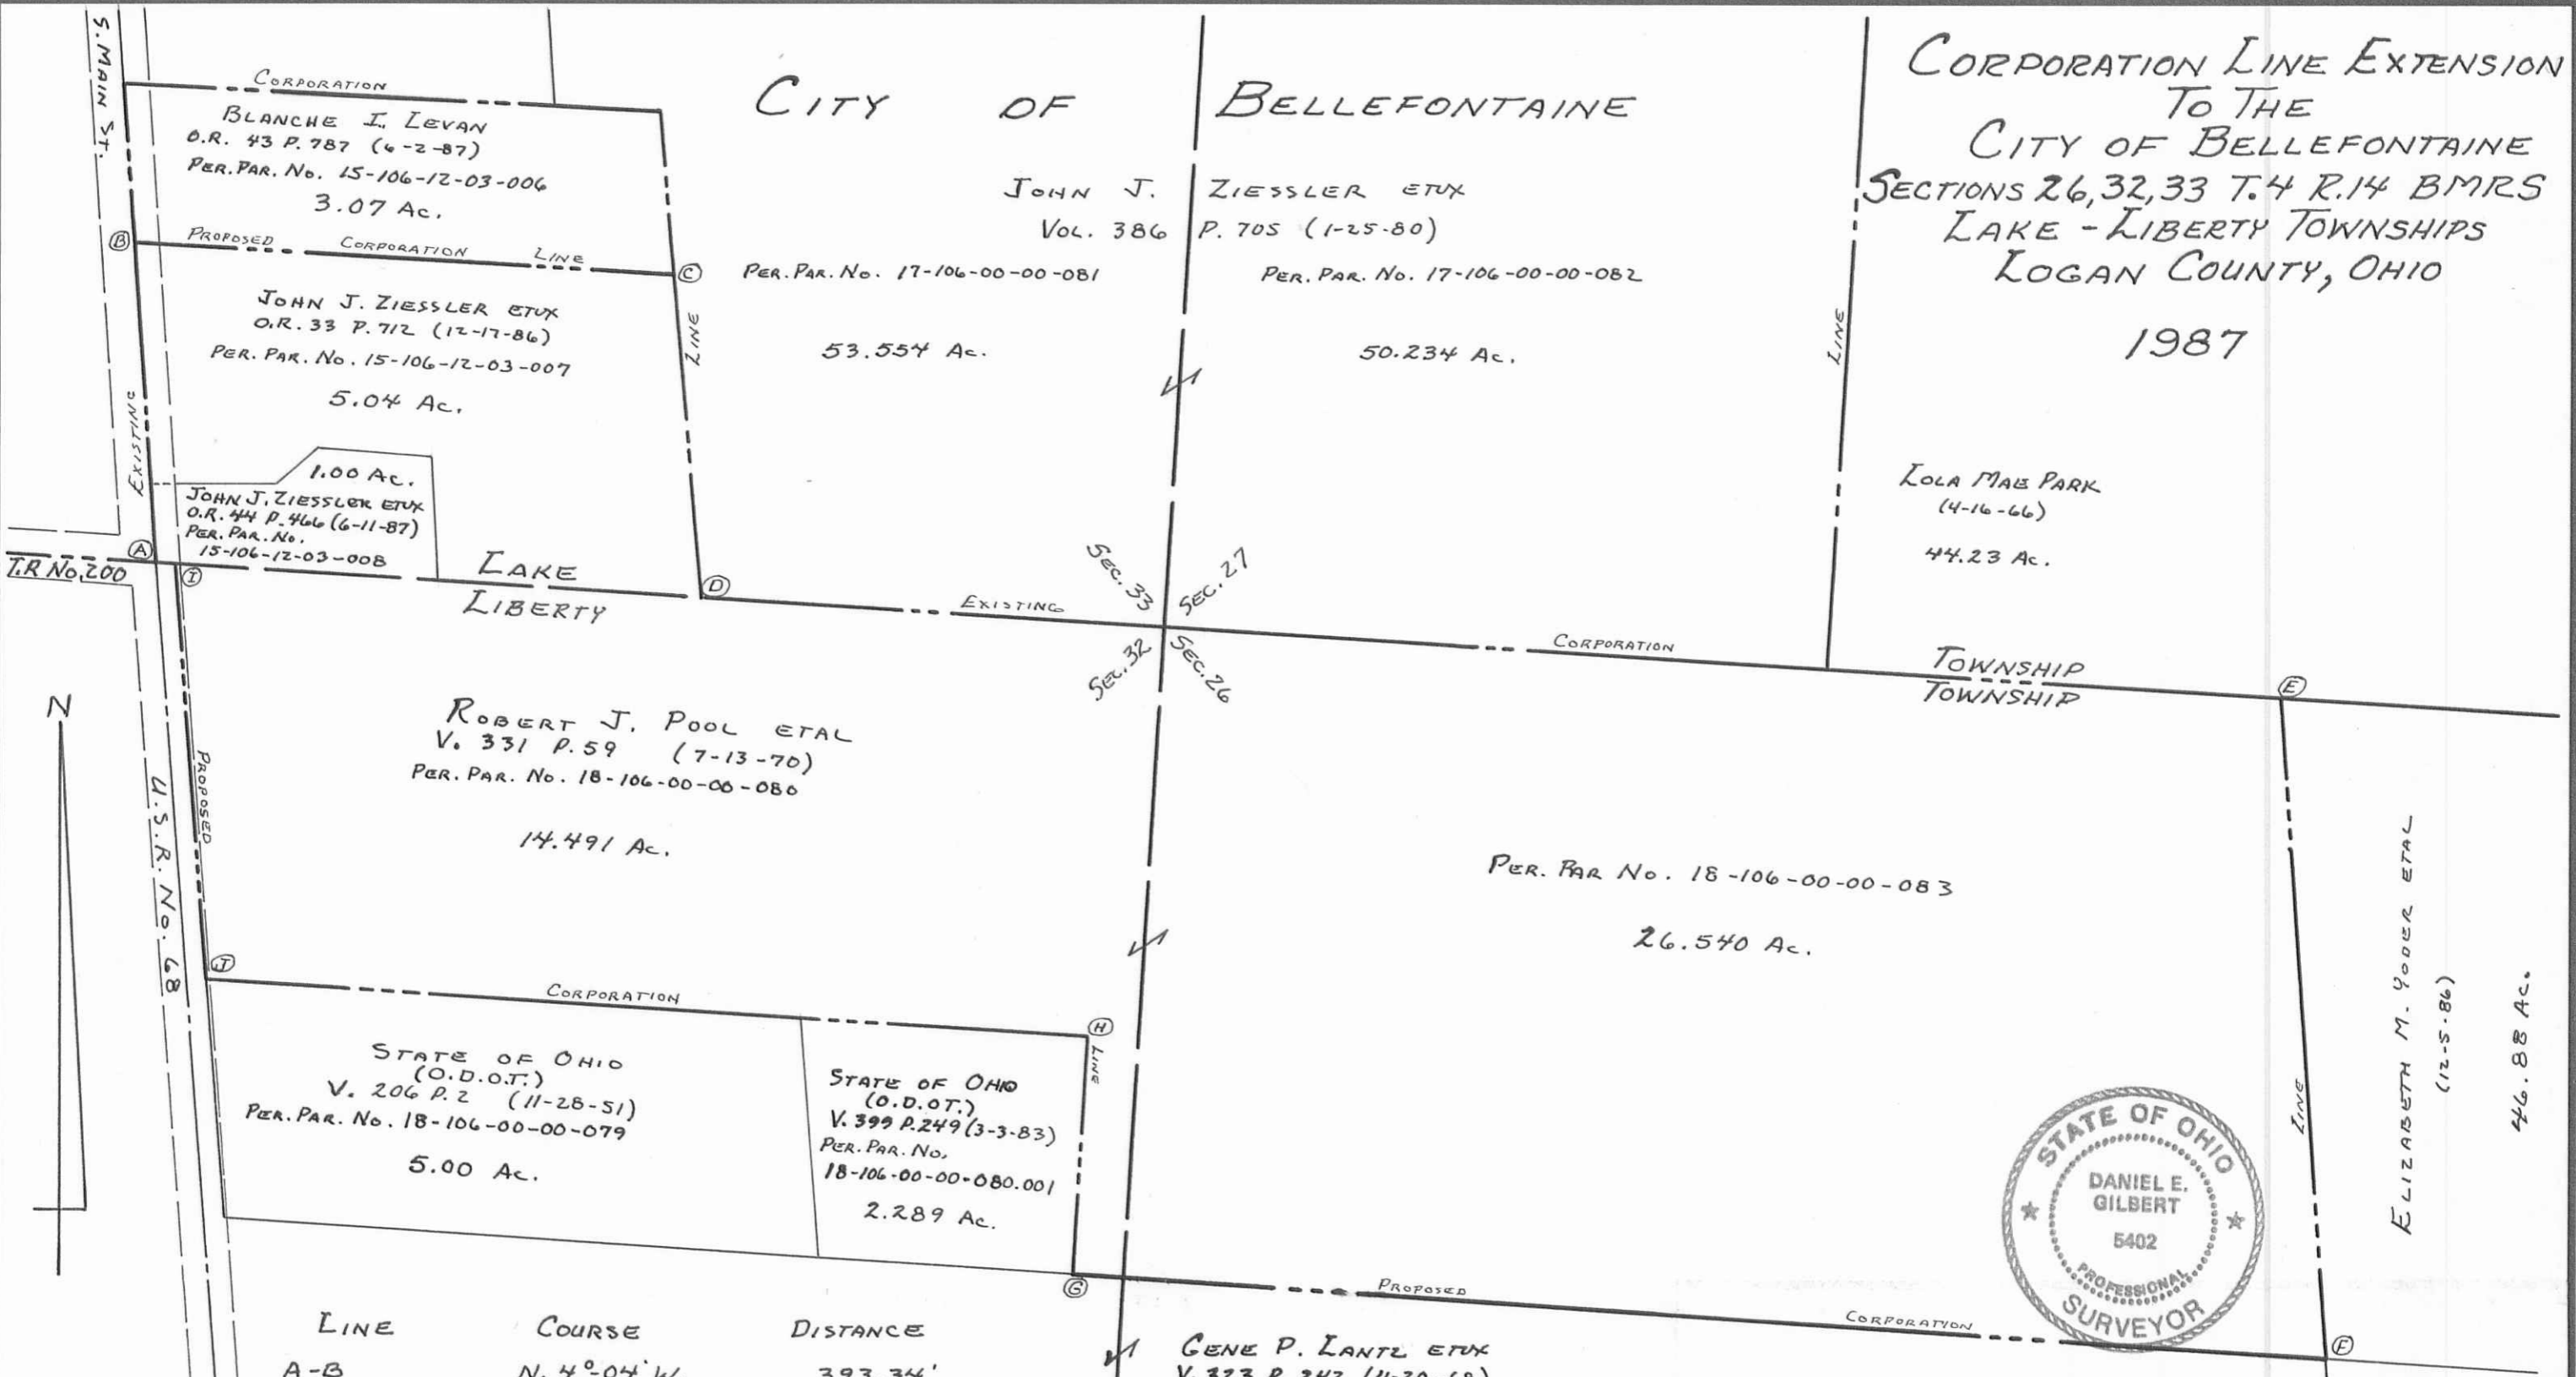

LINE	COURSE	DISTANCE
A-B	N. 4° 04' W.	393.34'
B-C	S. 87° 03' E.	672.29'
C-D	S. 5° 04' E.	393.30'
D-E	S. 86° 17' E.	1,961.64'
E-F	S. 4° 10' E.	813.12'
F-G	N. 86° 30' W.	1,560.59'
G-H	N. 3° 30' E.	296.88'
H-I	N. 86° 29' W.	1,094.85'
I-J	N. 4° 10' W.	513.12'
J-A	N. 86° 17' W.	25.24'

GENE P. LANTZ ET UX
V. 323 P. 242 (11-20-68)
PER. PAR. No. 18-106-00-00-064
26.54 Ac.



INDEXED ON MAP
7684

SCALE: 1" = 200'	DRAWN BY D.E.G.
DATE: 9-25-1987	REVISED
Daniel E. Gilbert DANIEL E. GILBERT, P.S. REG. SUR. No. 5402	
DRAWING NUMBER 087-033	

S-903