
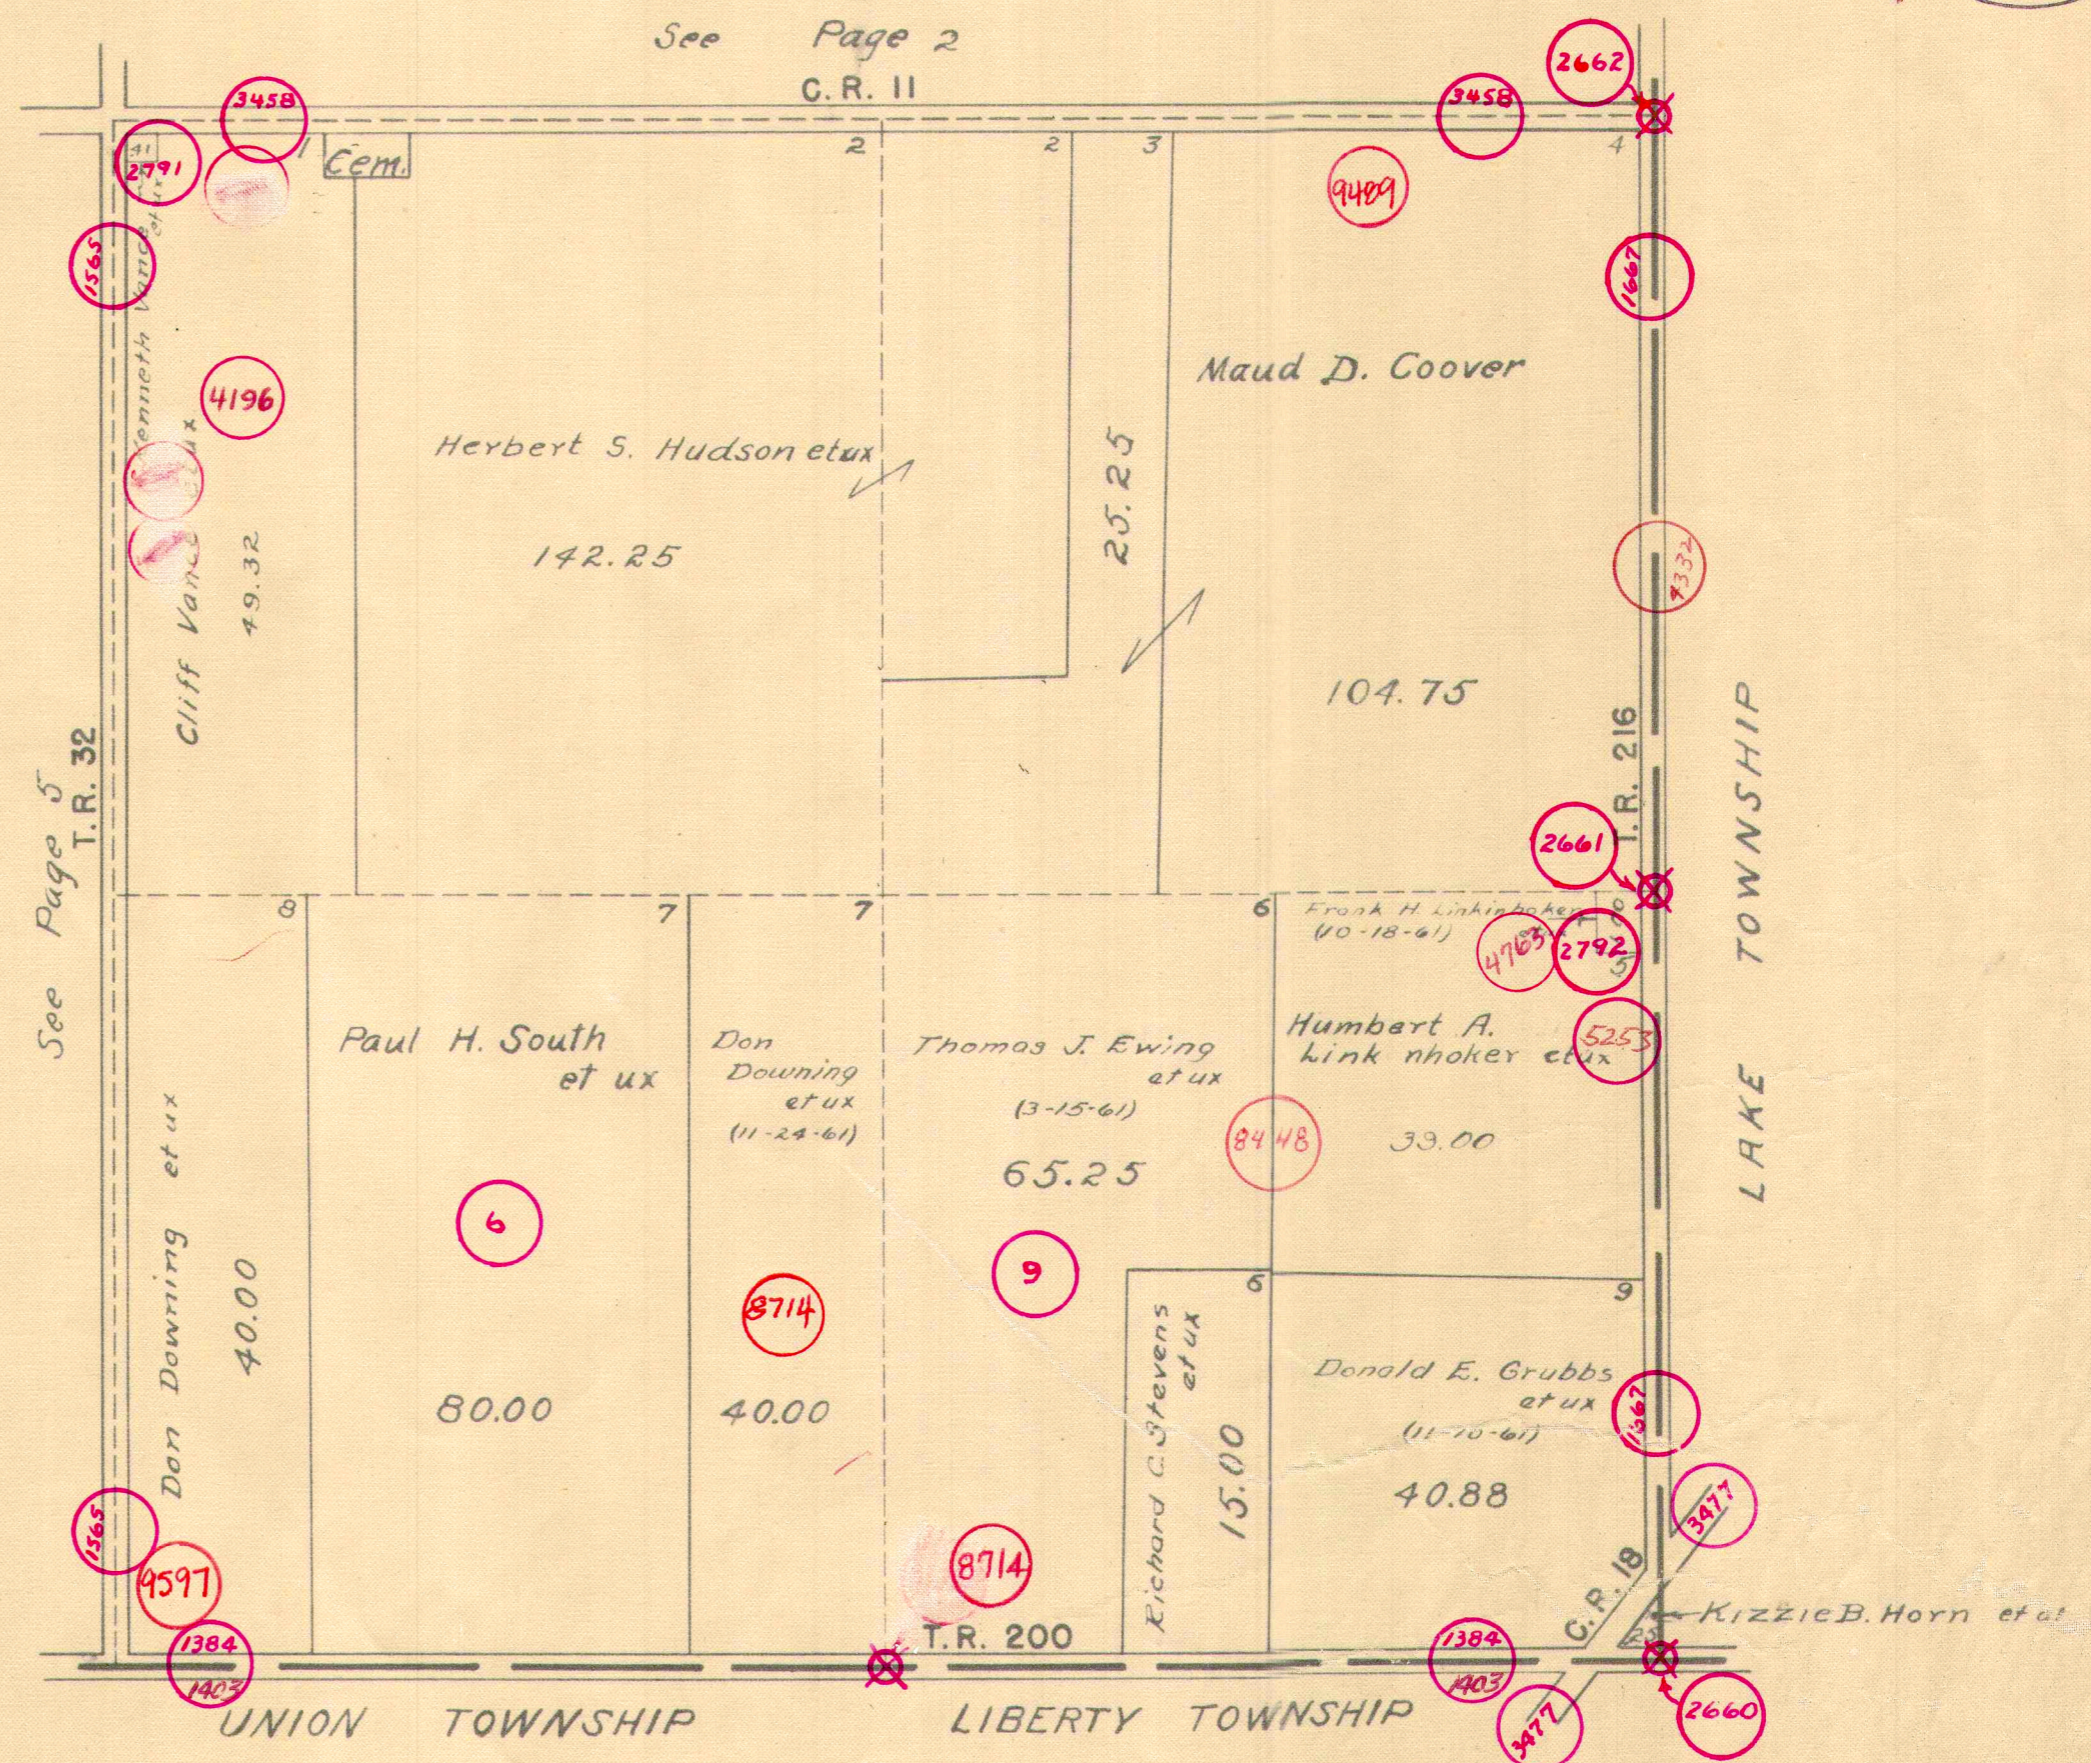


HARRISON TOWNSHIP
SECTION 3 TOWN 3 RANGE 14

SCALE 10 CHAINS TO THE INCH

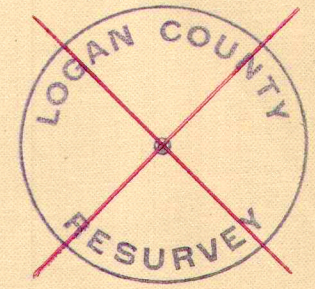

1/1/63
D.E.G.

H.E. Dyserf