


RICHLAND TOWNSHIP
 MARYSVILLE ALLOTMENT
 O'CONNOR'S ALLOT. No. 2

SCALE 100 FEET TO THE INCH

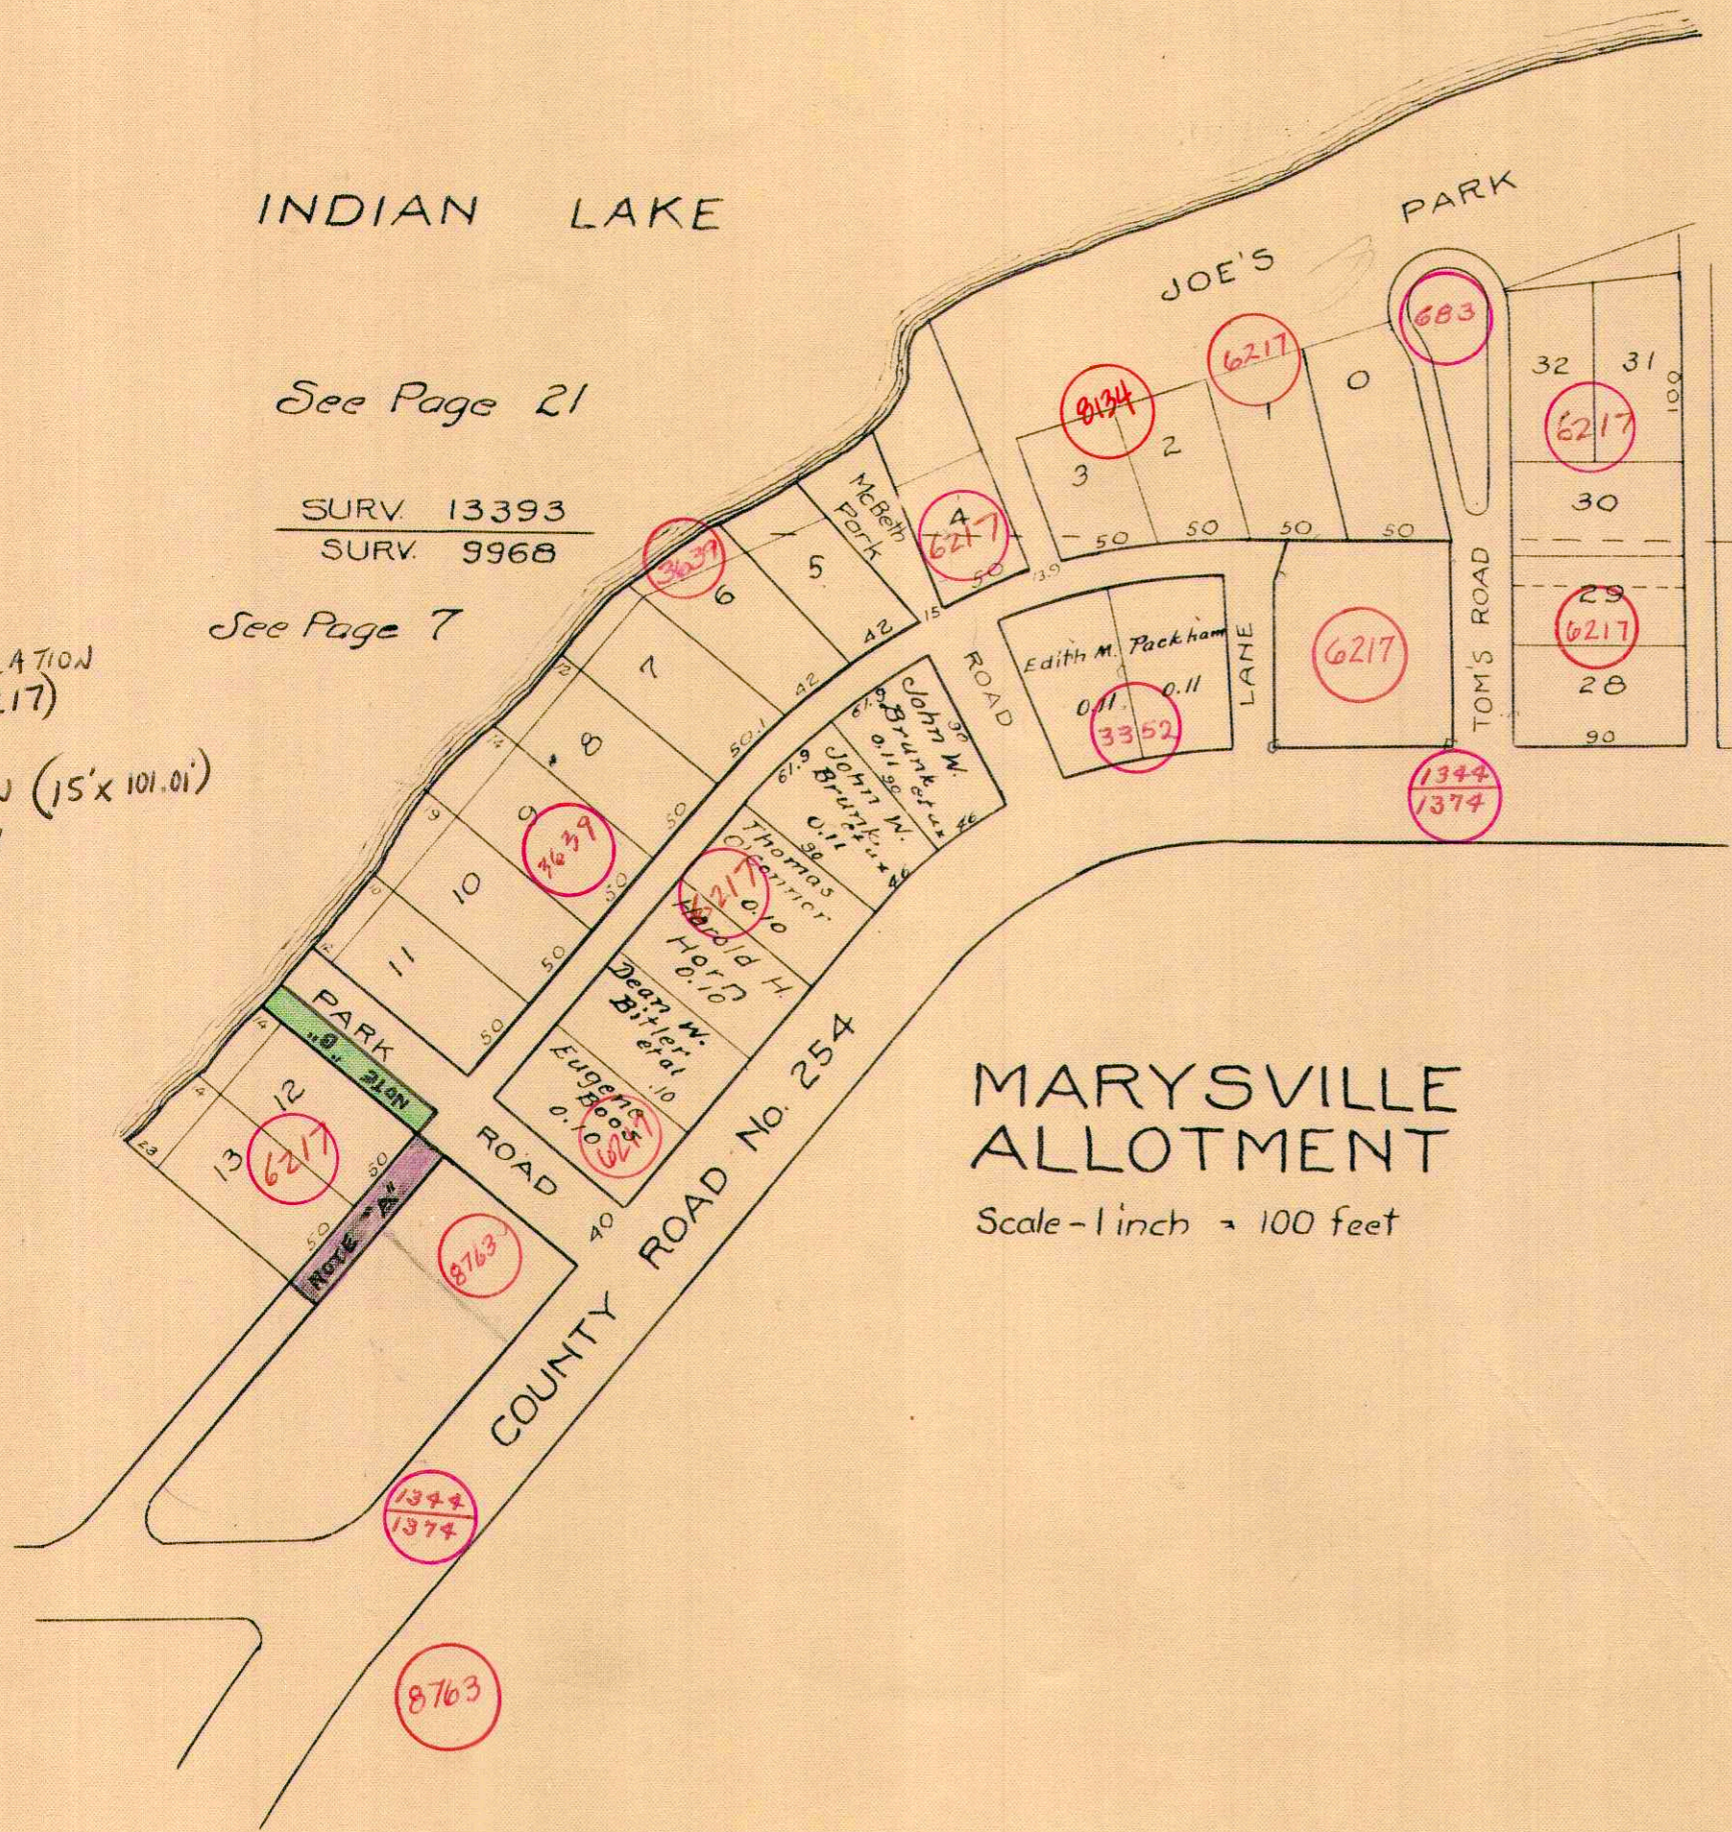

INDIAN LAKE

JOE'S PARK


See Page 21

SURV. 13393
 SURV. 9968

See Page 7

NOTE "A" ALLEY VACATION
 (SEE R-6217)
 NOTE "B" ROAD VACATION (15'x 101.01')
 SEE R-6217

MARYSVILLE ALLOTMENT
 Scale - 1 inch = 100 feet

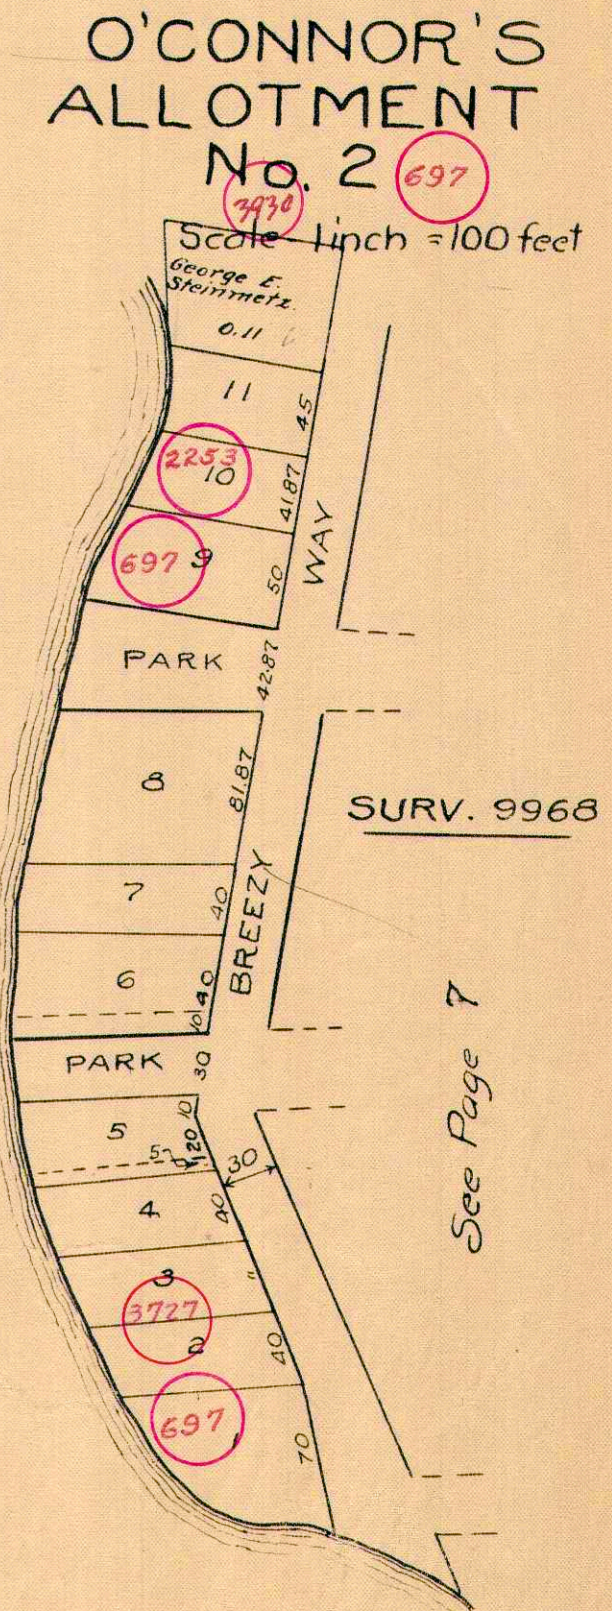

O'CONNOR'S ALLOTMENT
 No. 2

Scale 1 inch = 100 feet

SURV. 9968

See Page 7