


STOKES TOWNSHIP
 SECTION 23 - TOWN 6S - RANGE 8E
 CHEROKEE ALLOTMENT
 LOTS 1 TO 17

SCALE - 1 INCH = 50 FEET

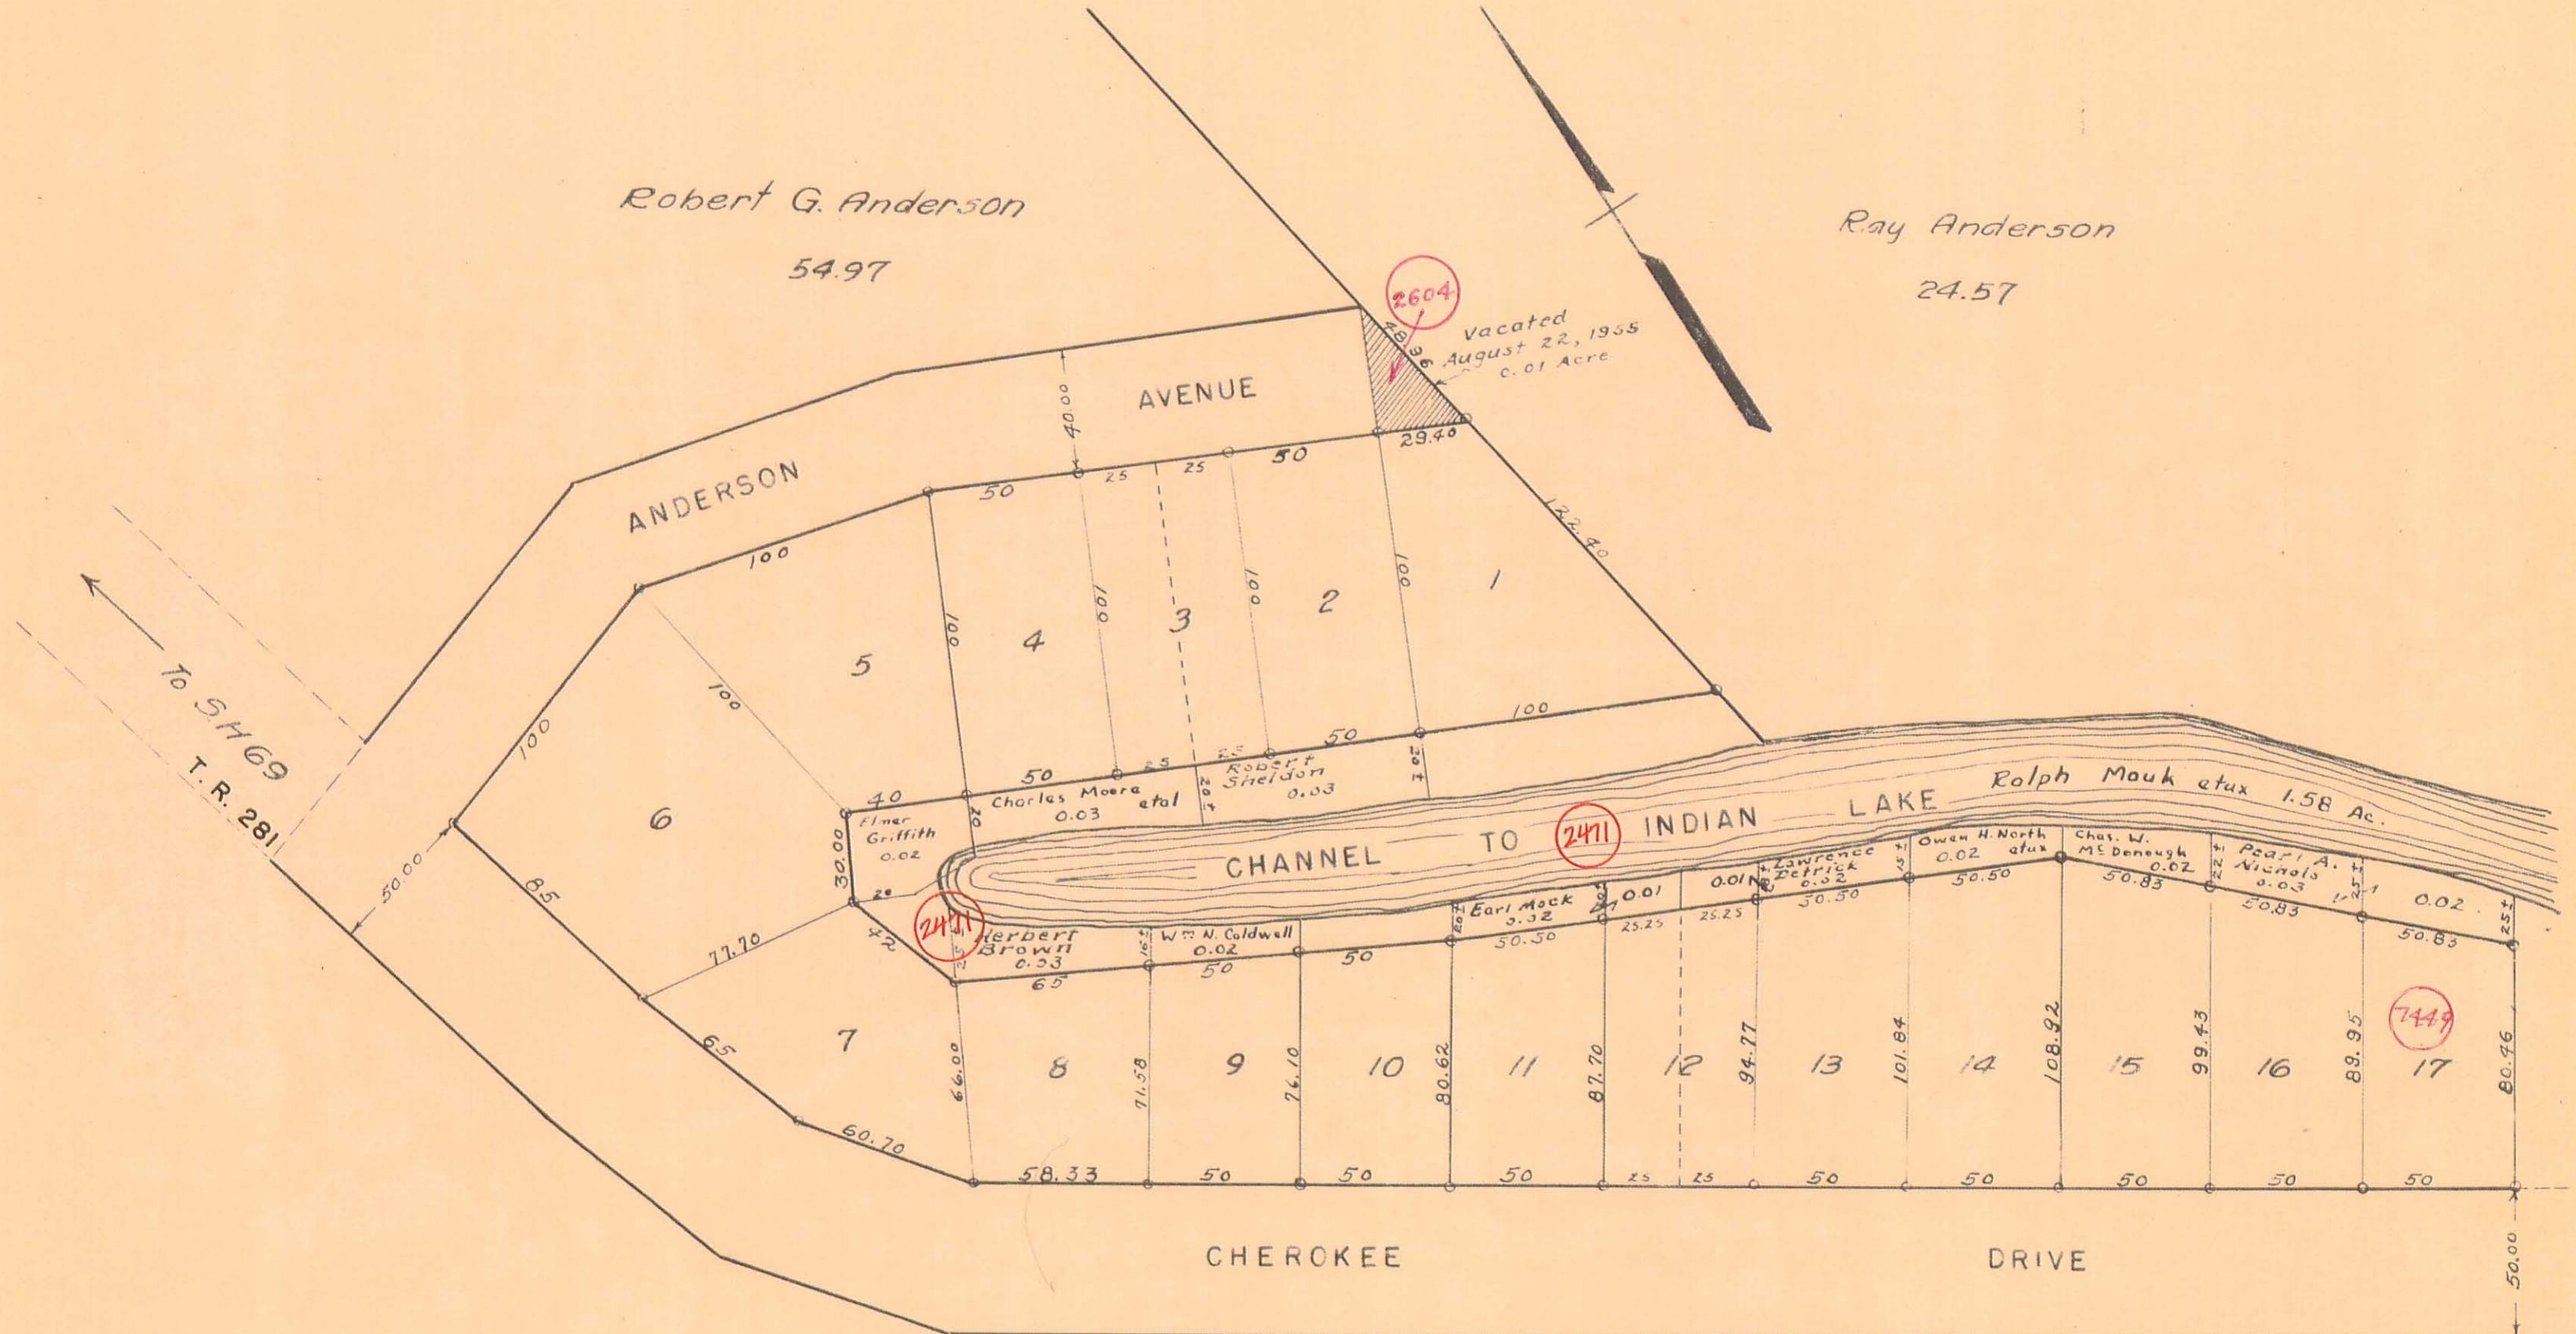

Robert G. Anderson
54.97

Ray Anderson
24.57

ANDERSON AVENUE

ANDERSON

CHANNEL TO INDIAN LAKE

CHEROKEE DRIVE

DRIVE

To SH 69
T. R. 281

2604
Vacated August 22, 1955
0.01 Acre

2471
Herbert Brown
0.53

2471
Earl Mock
0.52

7449
Pearl A. Nichols
0.03

Rolph Mouk et ux 1.58 Ac.