



STOKES TOWNSHIP

SUNRISE SHORE ALLOT.

SEMINOLE ISLAND

V.M.S. NO. 12276

SCALE: 1"=50'

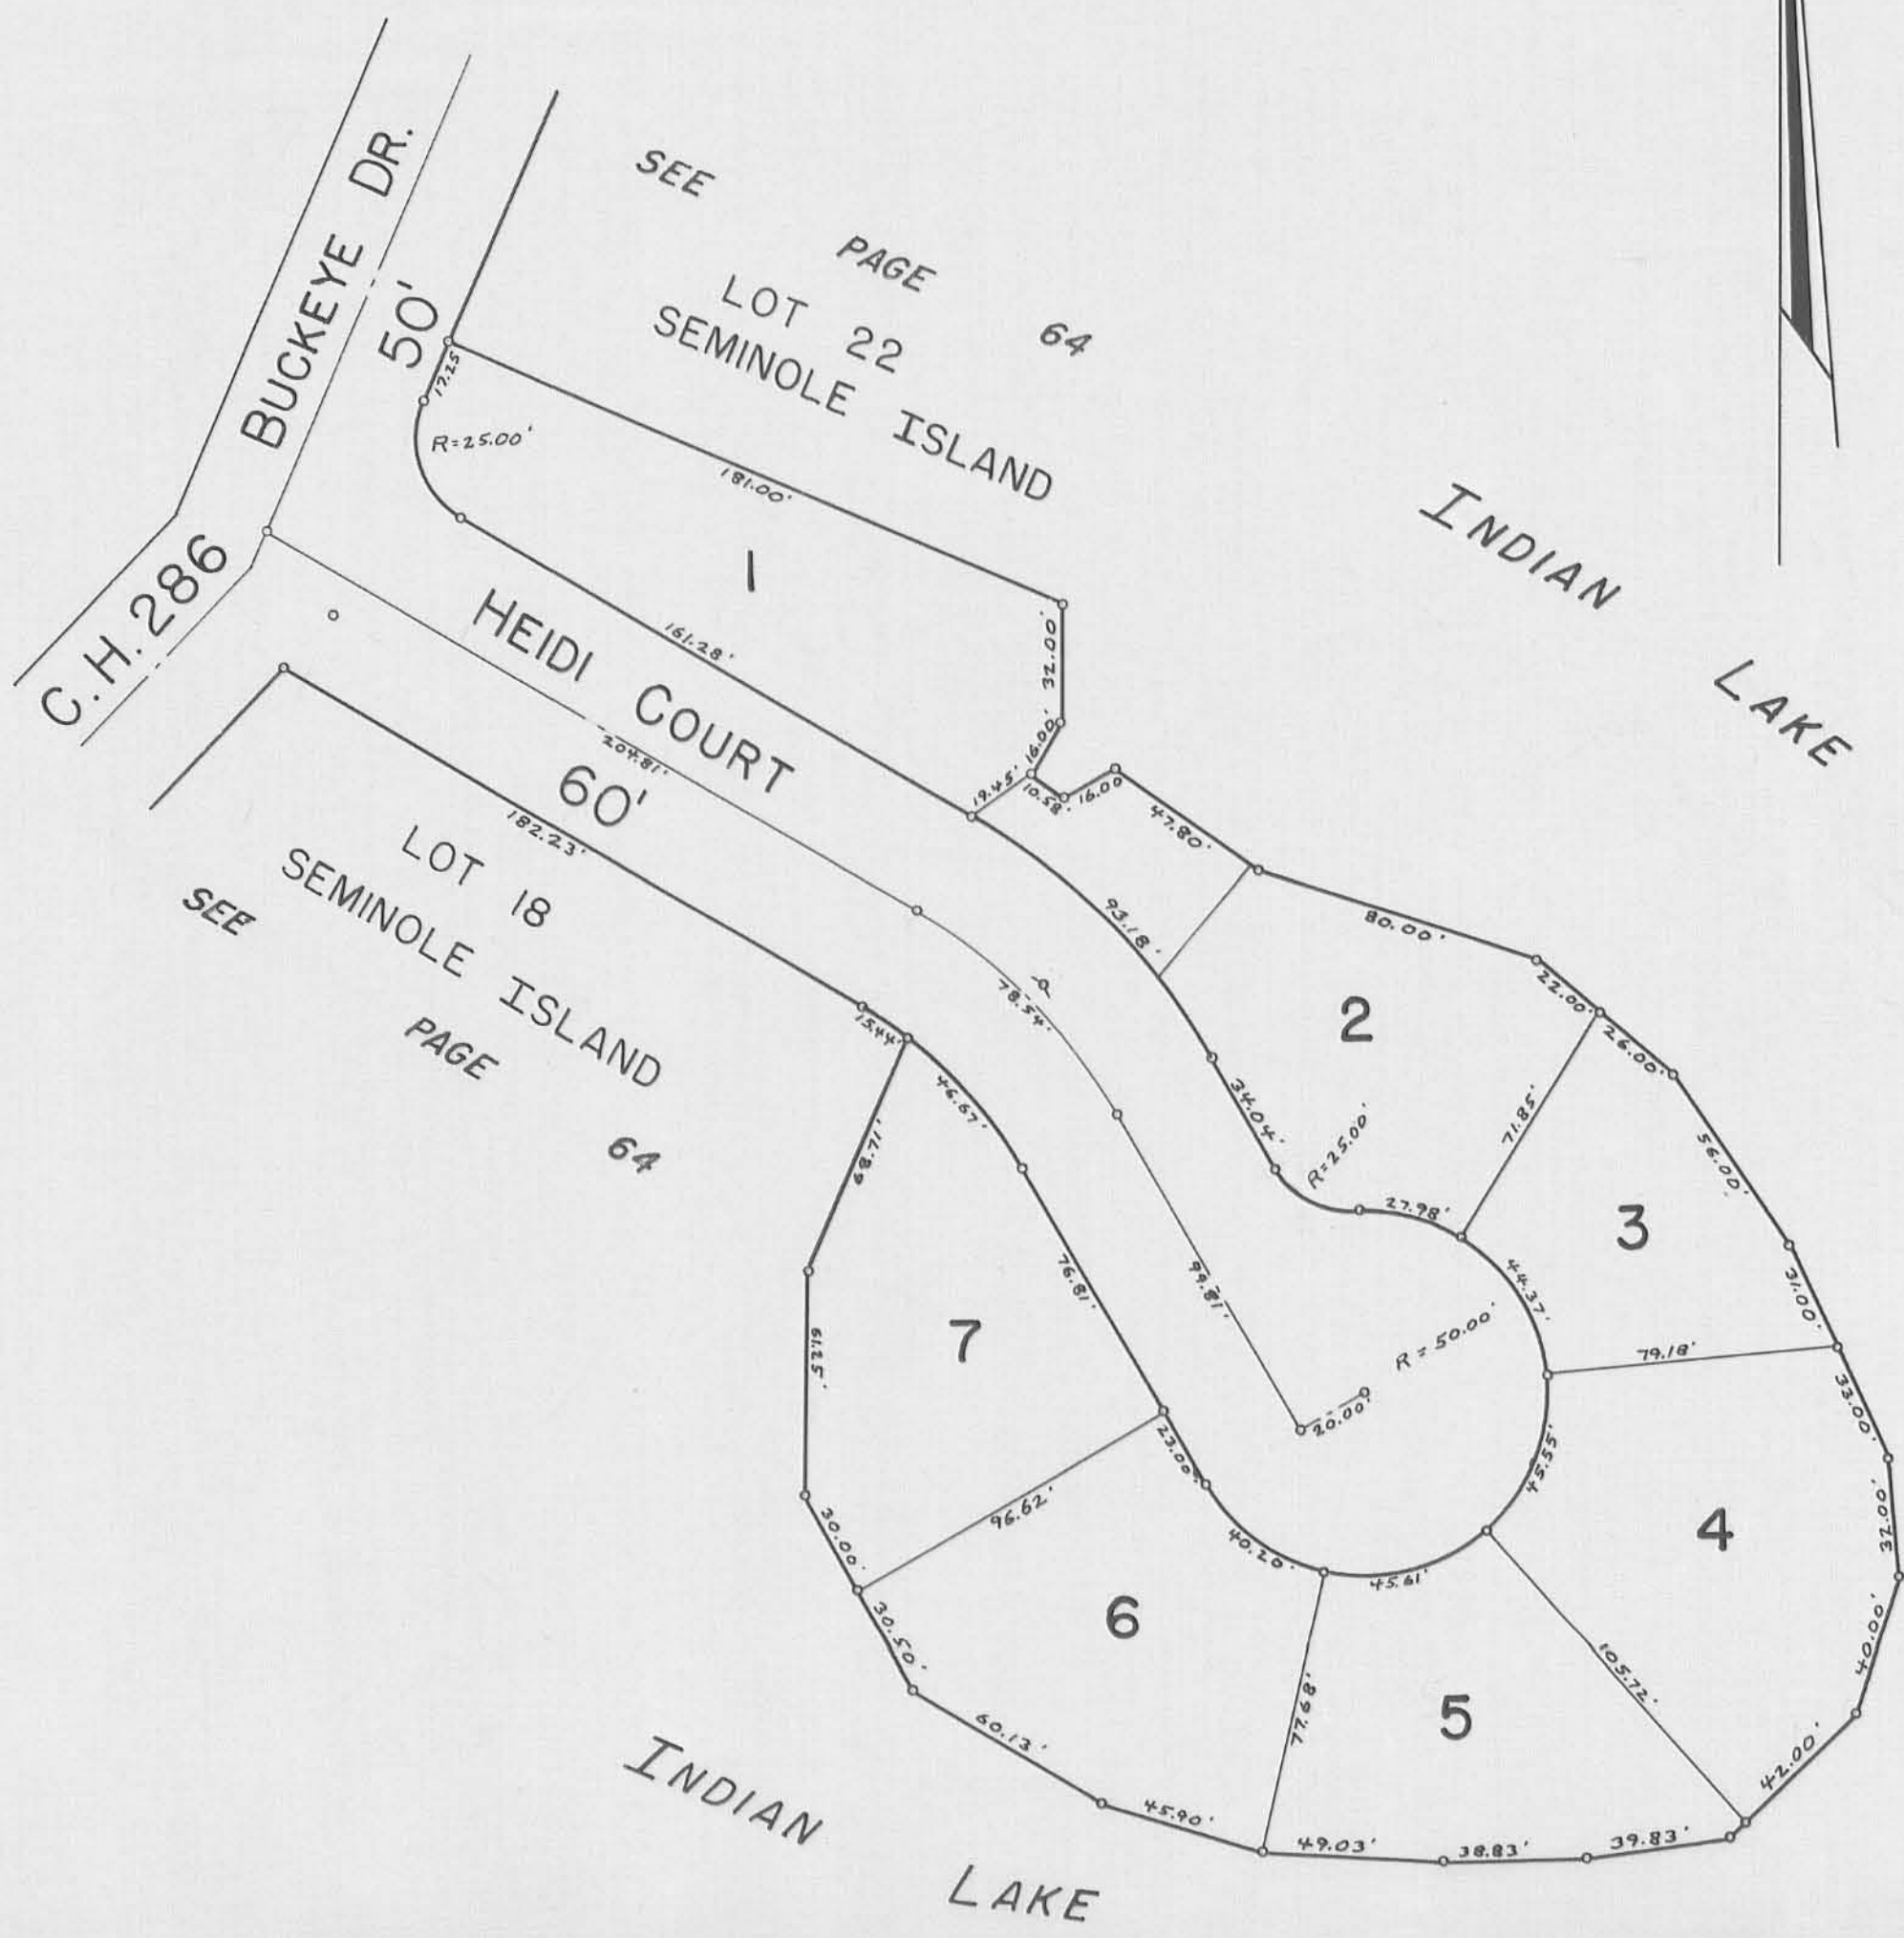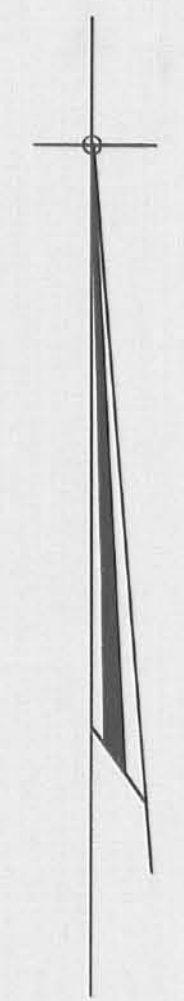

LOT	NAME	DATE
1	RUSSELL S WHITE ETUX	5-13-83
2	DALE SMITH	2-7-84
3	LANDCO MANAGEMENT, INC	10-31-83
4	ROBERT W BOOHER	11-9-83
5	LANDCO MANAGEMENT CO. INC	3-27-84
6	PAMELA J STALLKAMP	10-24-83
7	DALE R. SMITH, TRUSTEE	11-30-82

DRAWN BY:
DANIEL E. GILBERT, T.M.D. 4-27-79

SUNRISE SHORES SUBDIVISION
LOTS 1-7 INCL. - 1.91 ACRES
CABINET A SLIDE 601
ENG. FILE J-248

PAGE 39
SEE