
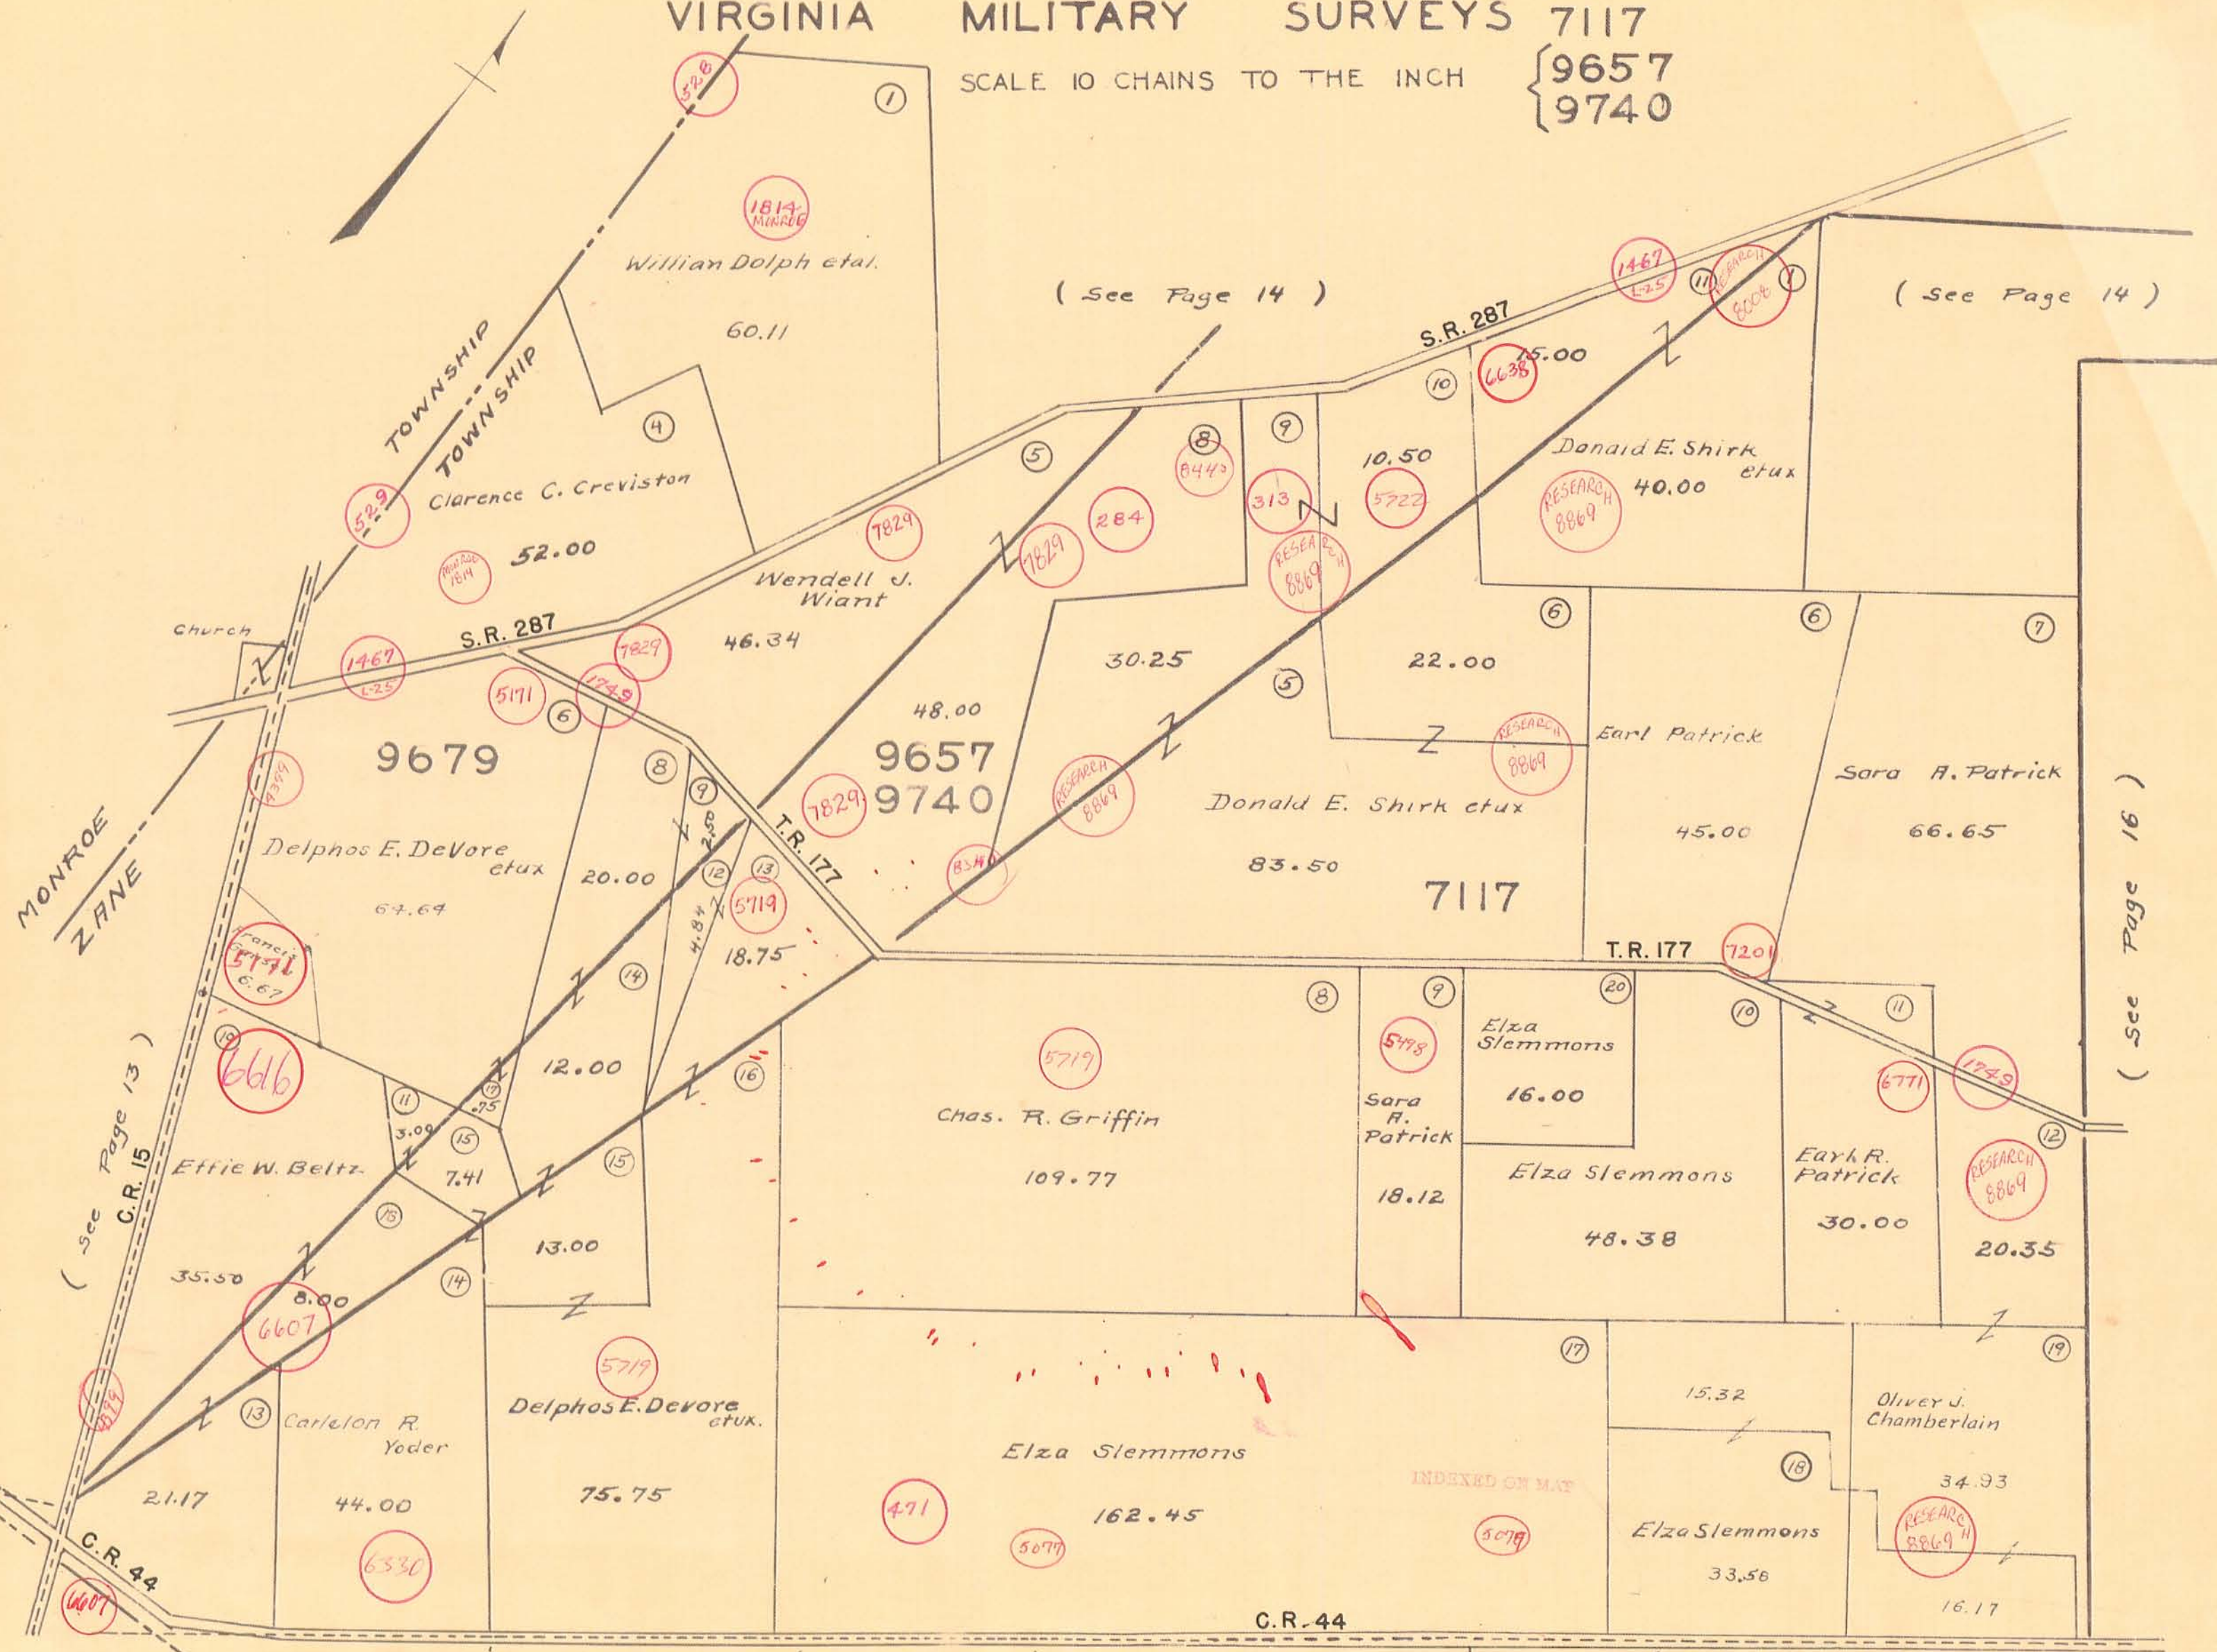


ZANE TOWNSHIP

VIRGINIA MILITARY SURVEYS

9679
7117
9657
9740

SCALE 10 CHAINS TO THE INCH

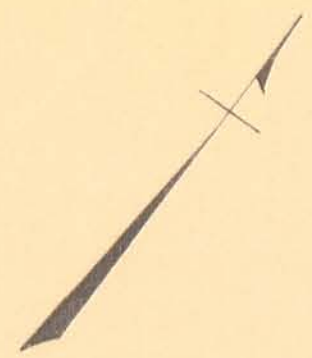

(See Page 14)

(See Page 14)

(see Page 16)

(See Page 19)

(See Page 20)

INDEXED ON MAP

MONROE
ZANE

TOWNSHIP
TOWNSHIP

9679

9657
9740

7117

(see Page 13)
C.R. 15

C.R. 44

S.R. 287

S.R. 287

T.R. 177

T.R. 177

C.R. 44

P.F.W.