

EASEMENT FOR HIGHWAY PURPOSES

KNOW ALL MEN BY THESE PRESENTS: That We, The Undersigned, the Grantors, for and in consideration of the sum of One Dollar (\$1.00) and for other good and valuable considerations paid by the County of Logan, the Grantee, the receipt whereof is hereby acknowledged, do hereby grant, bargain, sell, convey and release to the said Grantee, its successors and assigns forever, a perpetual easement and right-of-way for public highway and road purposes, clear of all obstructions which interfere with the improvement and/or maintenance of the highway, its upon and over the lands shown on this map.

TO HAVE AND TO HOLD said easement and right-of-way into the Grantee, its successors and assigns forever.

And the said Grantors, for themselves and their heirs, executors, and administrators, hereby covenant with the said Grantee, its successors and assigns that they are the true and lawful owners of said premises, and are lawfully seized of the same in fee simple, and have good right and full power, to grant, bargain, sell, convey and release the same in manner aforesaid and that the same are free and clear from all liens and encumbrances whatsoever, and that they will warrant and defend the same against all claims of all persons whomsoever.

And for the consideration aforesaid we hereby relinquish to said Grantee, its successors and assigns, all right and expectancy of Dower in the above described premises.

IN WITNESS WHEREOF WE, the undersigned Grantors, have hereunto set our hands, the _____ day of _____ in the year of our

1966 one thousand nine hundred and _____

Signed and sealed in the presence of:

<i>Richard N. Miller</i>	<i>John P. Dolbe</i>
<i>Richard N. Miller</i>	<i>John P. Dolbe</i>
<i>Herbert Kinnan</i>	<i>John P. Dolbe</i>
<i>Richard C. Kinnan</i>	<i>John P. Dolbe</i>
<i>Mrs. Phyllis Benchhoff</i>	<i>Roger Cole</i>

STATE OF OHIO)
) ss:
 LOGAN COUNTY)
 Before me a _____ in and for said County and State, personally appeared the above named _____

 who acknowledged that he did sign the foregoing instrument and that the same is his free act and deed.
 IN TESTIMONY WHEREOF I have hereunto set my hand and official seal at _____ this _____ day of _____, A.D. 19 _____
 My Commission Expires _____

OFFICE OF THE LOGAN COUNTY ENGINEER

This plat has been approved as to ownership this 25th day of July 19 66

Daniel E. Albert
 Tax Map Draftsman
25th day of July 19 66

Chester R. Kutz
 County Engineer


OFFICE OF THE LOGAN COUNTY COMMISSIONERS

This plat has been approved and accepted by us this 25th day of July 19 66

Harry E. Smith
William R. Jol
Don Douring
 Board of County Commissioners

C.H. No. 18 @ T.R. No. 45
 UNION TWP.
 LOGAN COUNTY, OHIO
 1964

EXISTING RIW
 C.H. 18 - 60'
 COMM. JOURNAL
 VOL. 2 - PG. 84

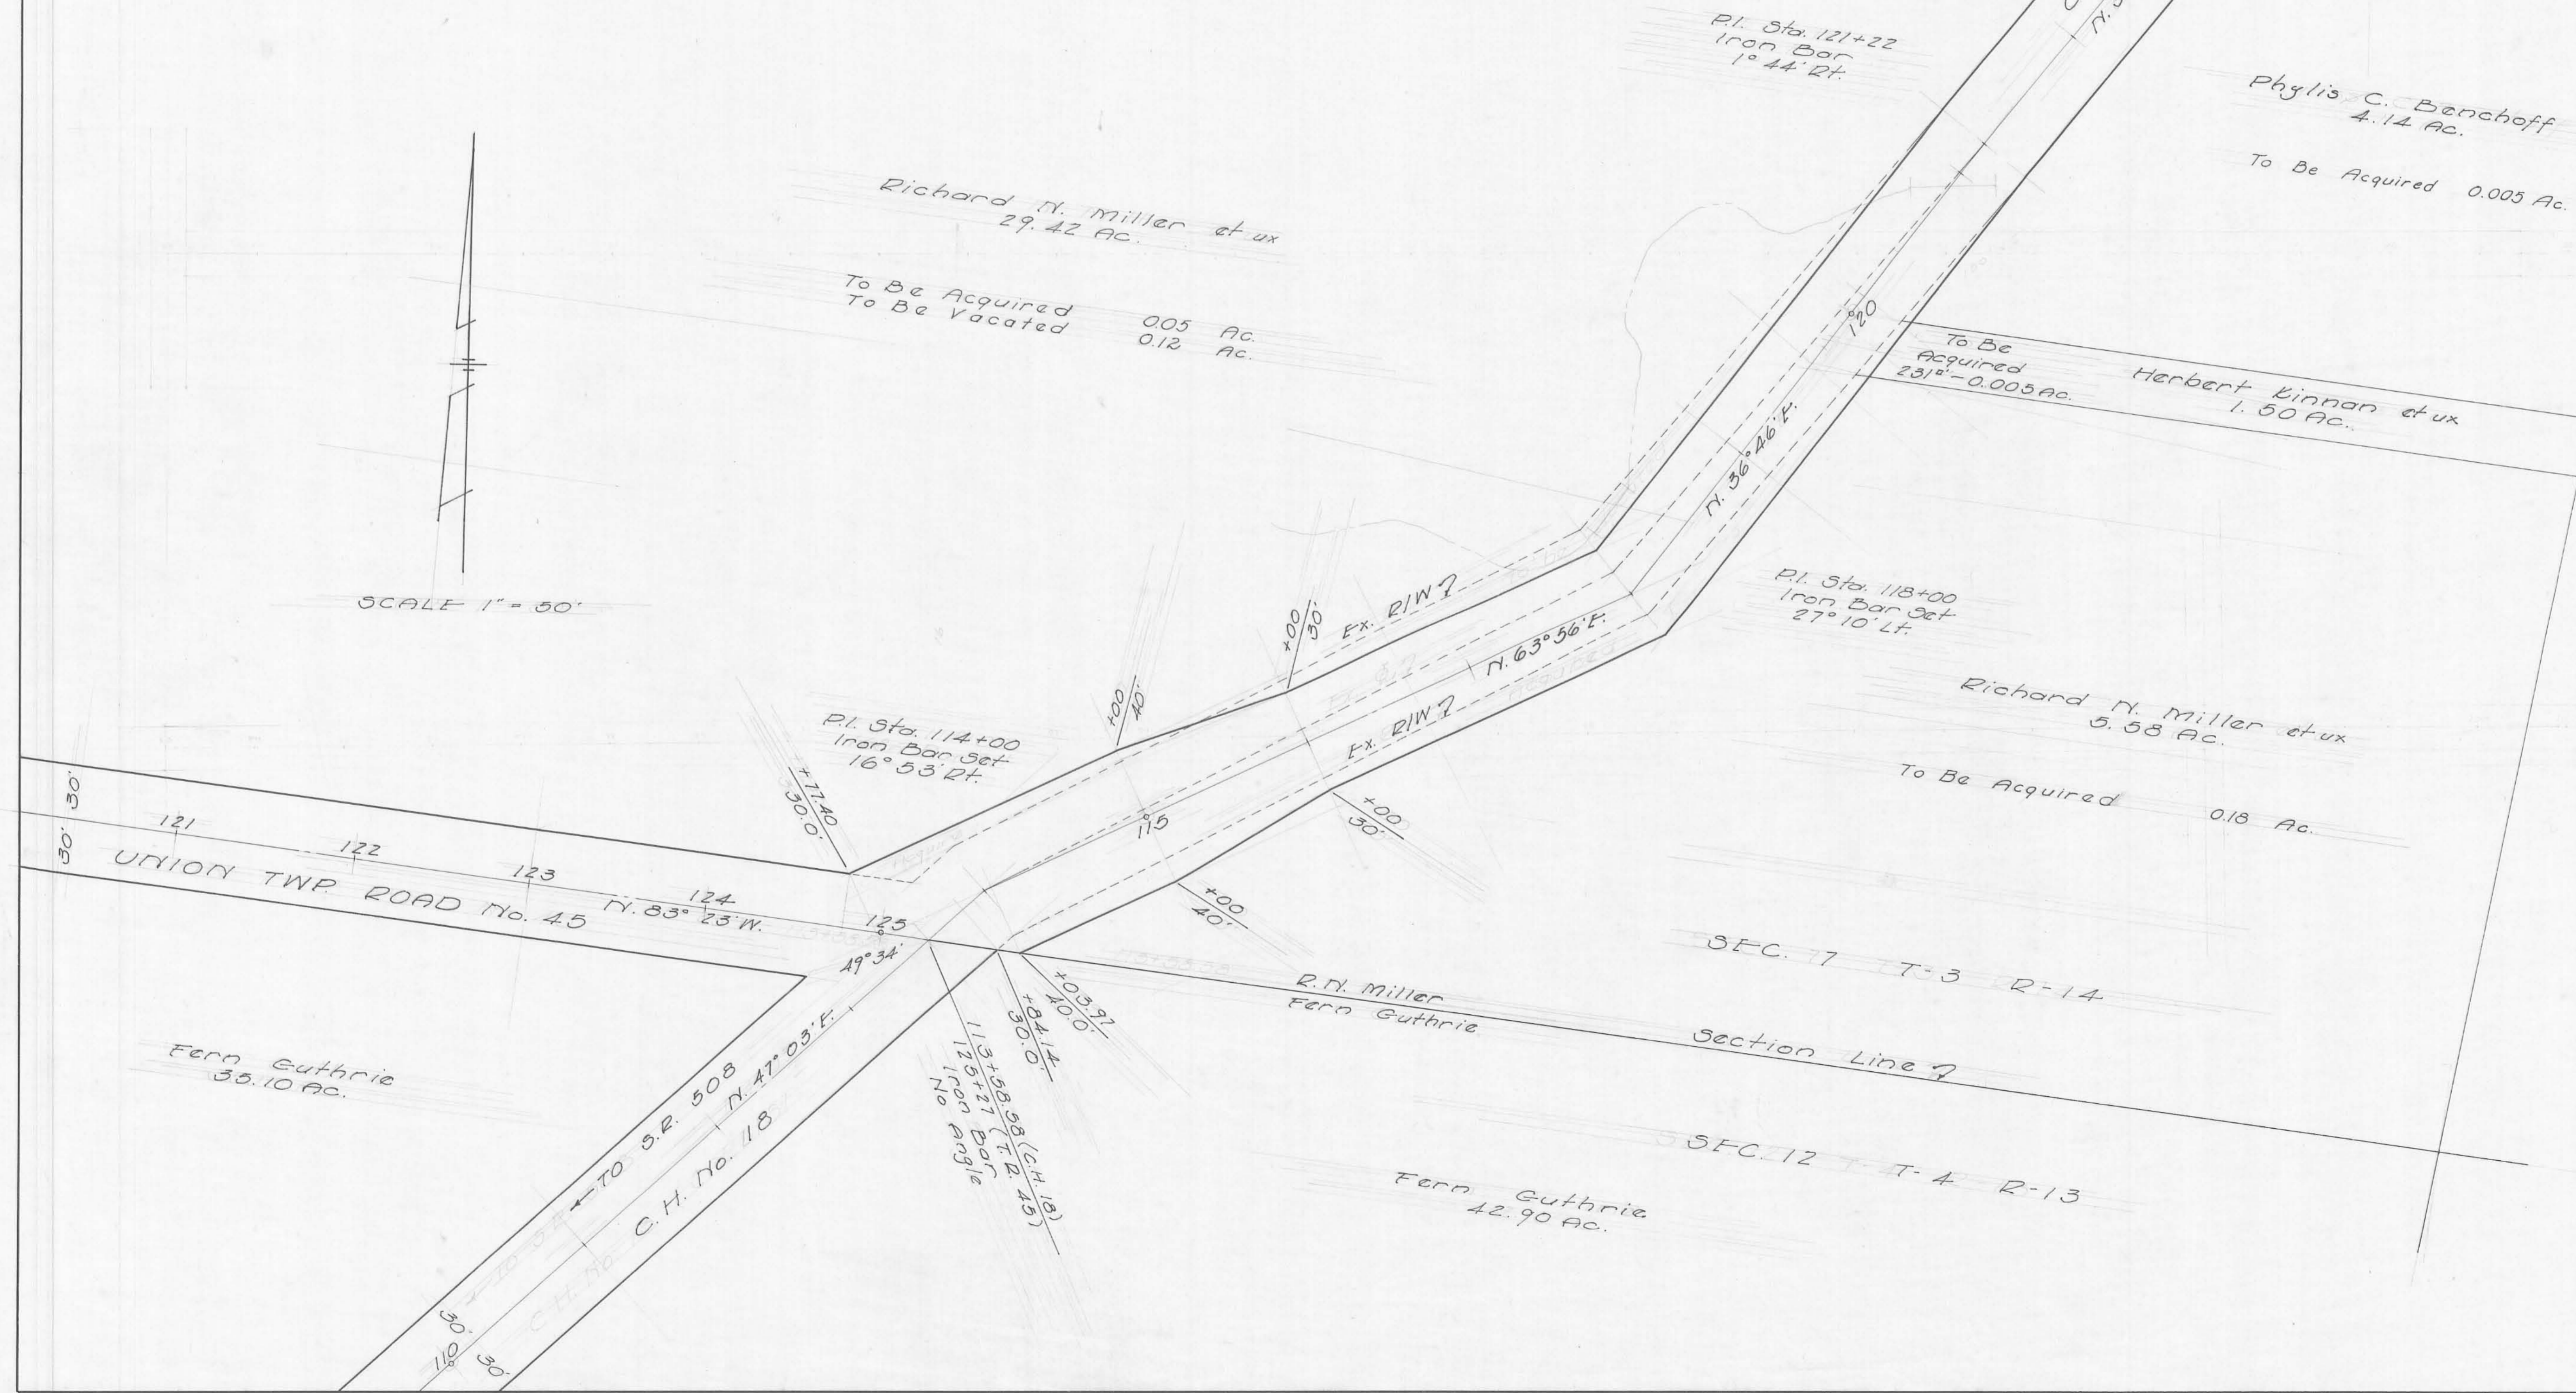

Surveyed & Drawn By
 Dan L. Dodson
 June, 1964