



1319  
 REPRODUCED ON MAP

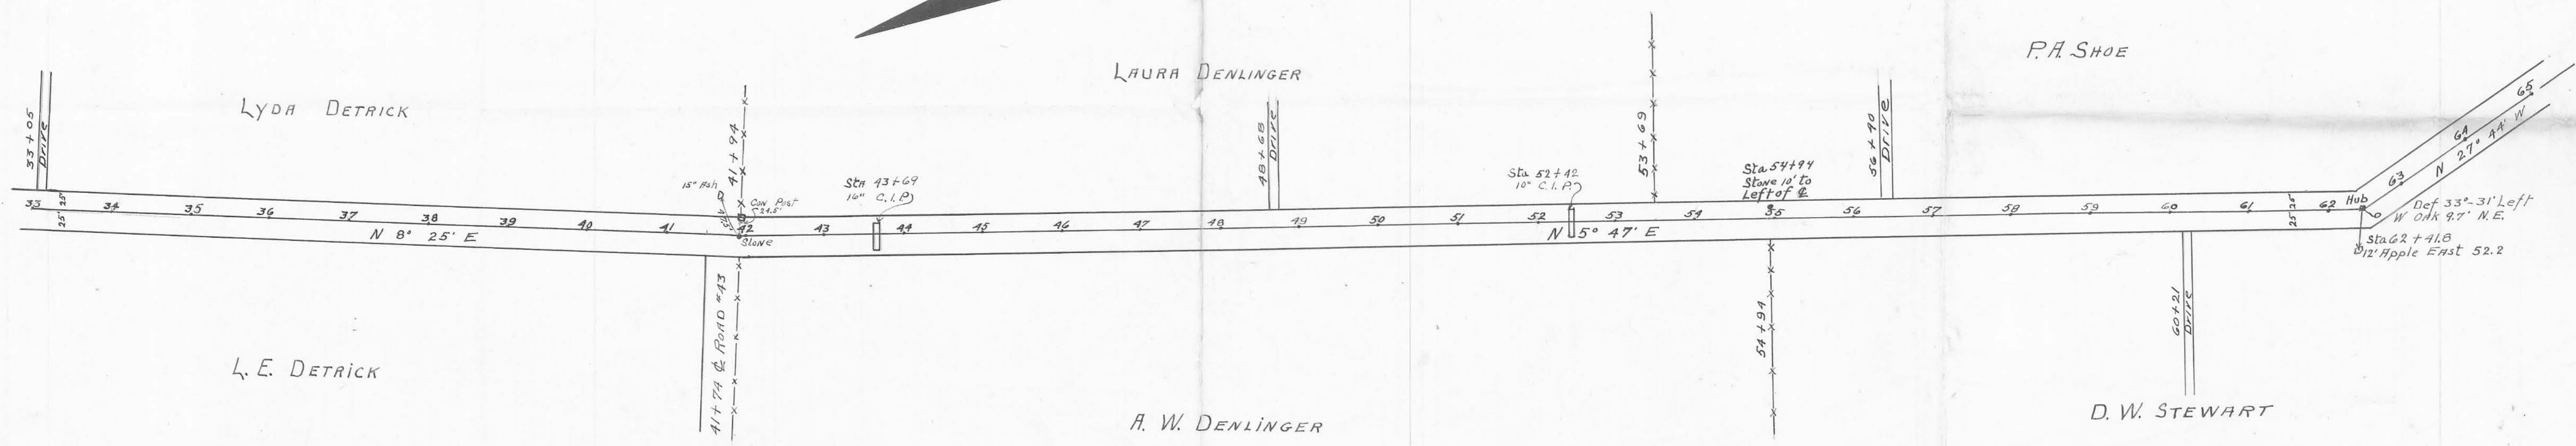

(1319)

INDEXED ON MAP

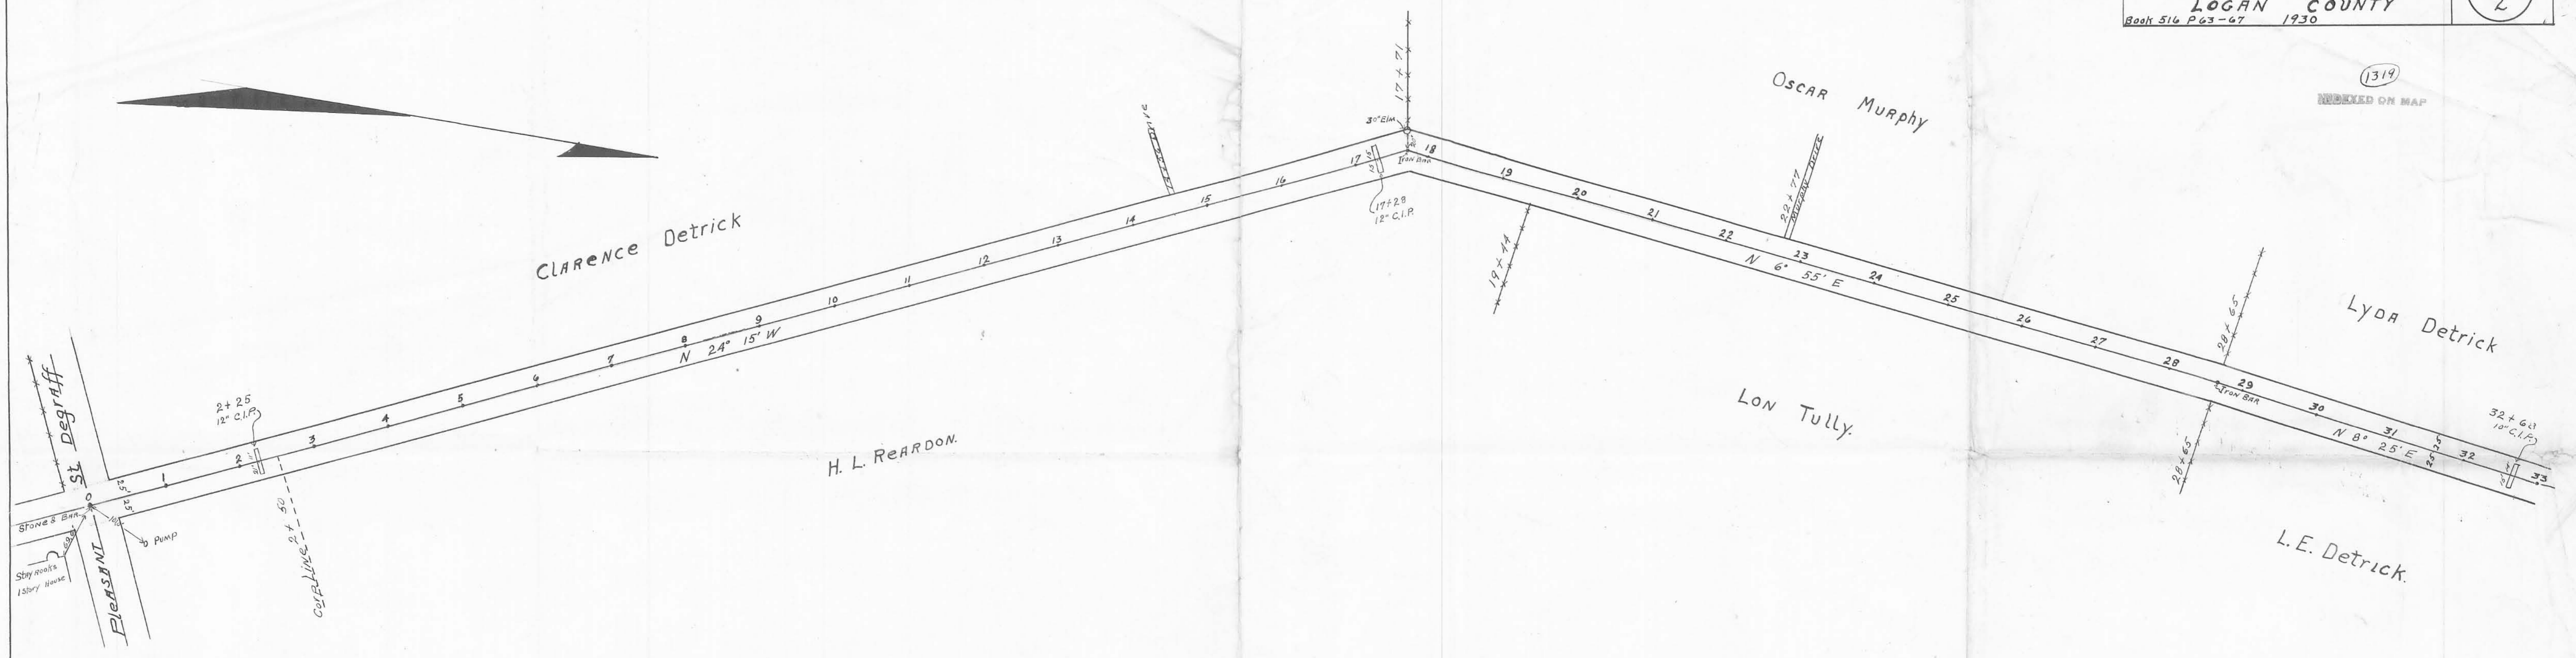