


ROAD NO. 31
 UNION TOWNSHIP
 SCALE
 HORIZONTAL 1"=100' VERTICAL 1"=50'


Survey Notes
 Book 516

SURVEY NOTES Bk. 516

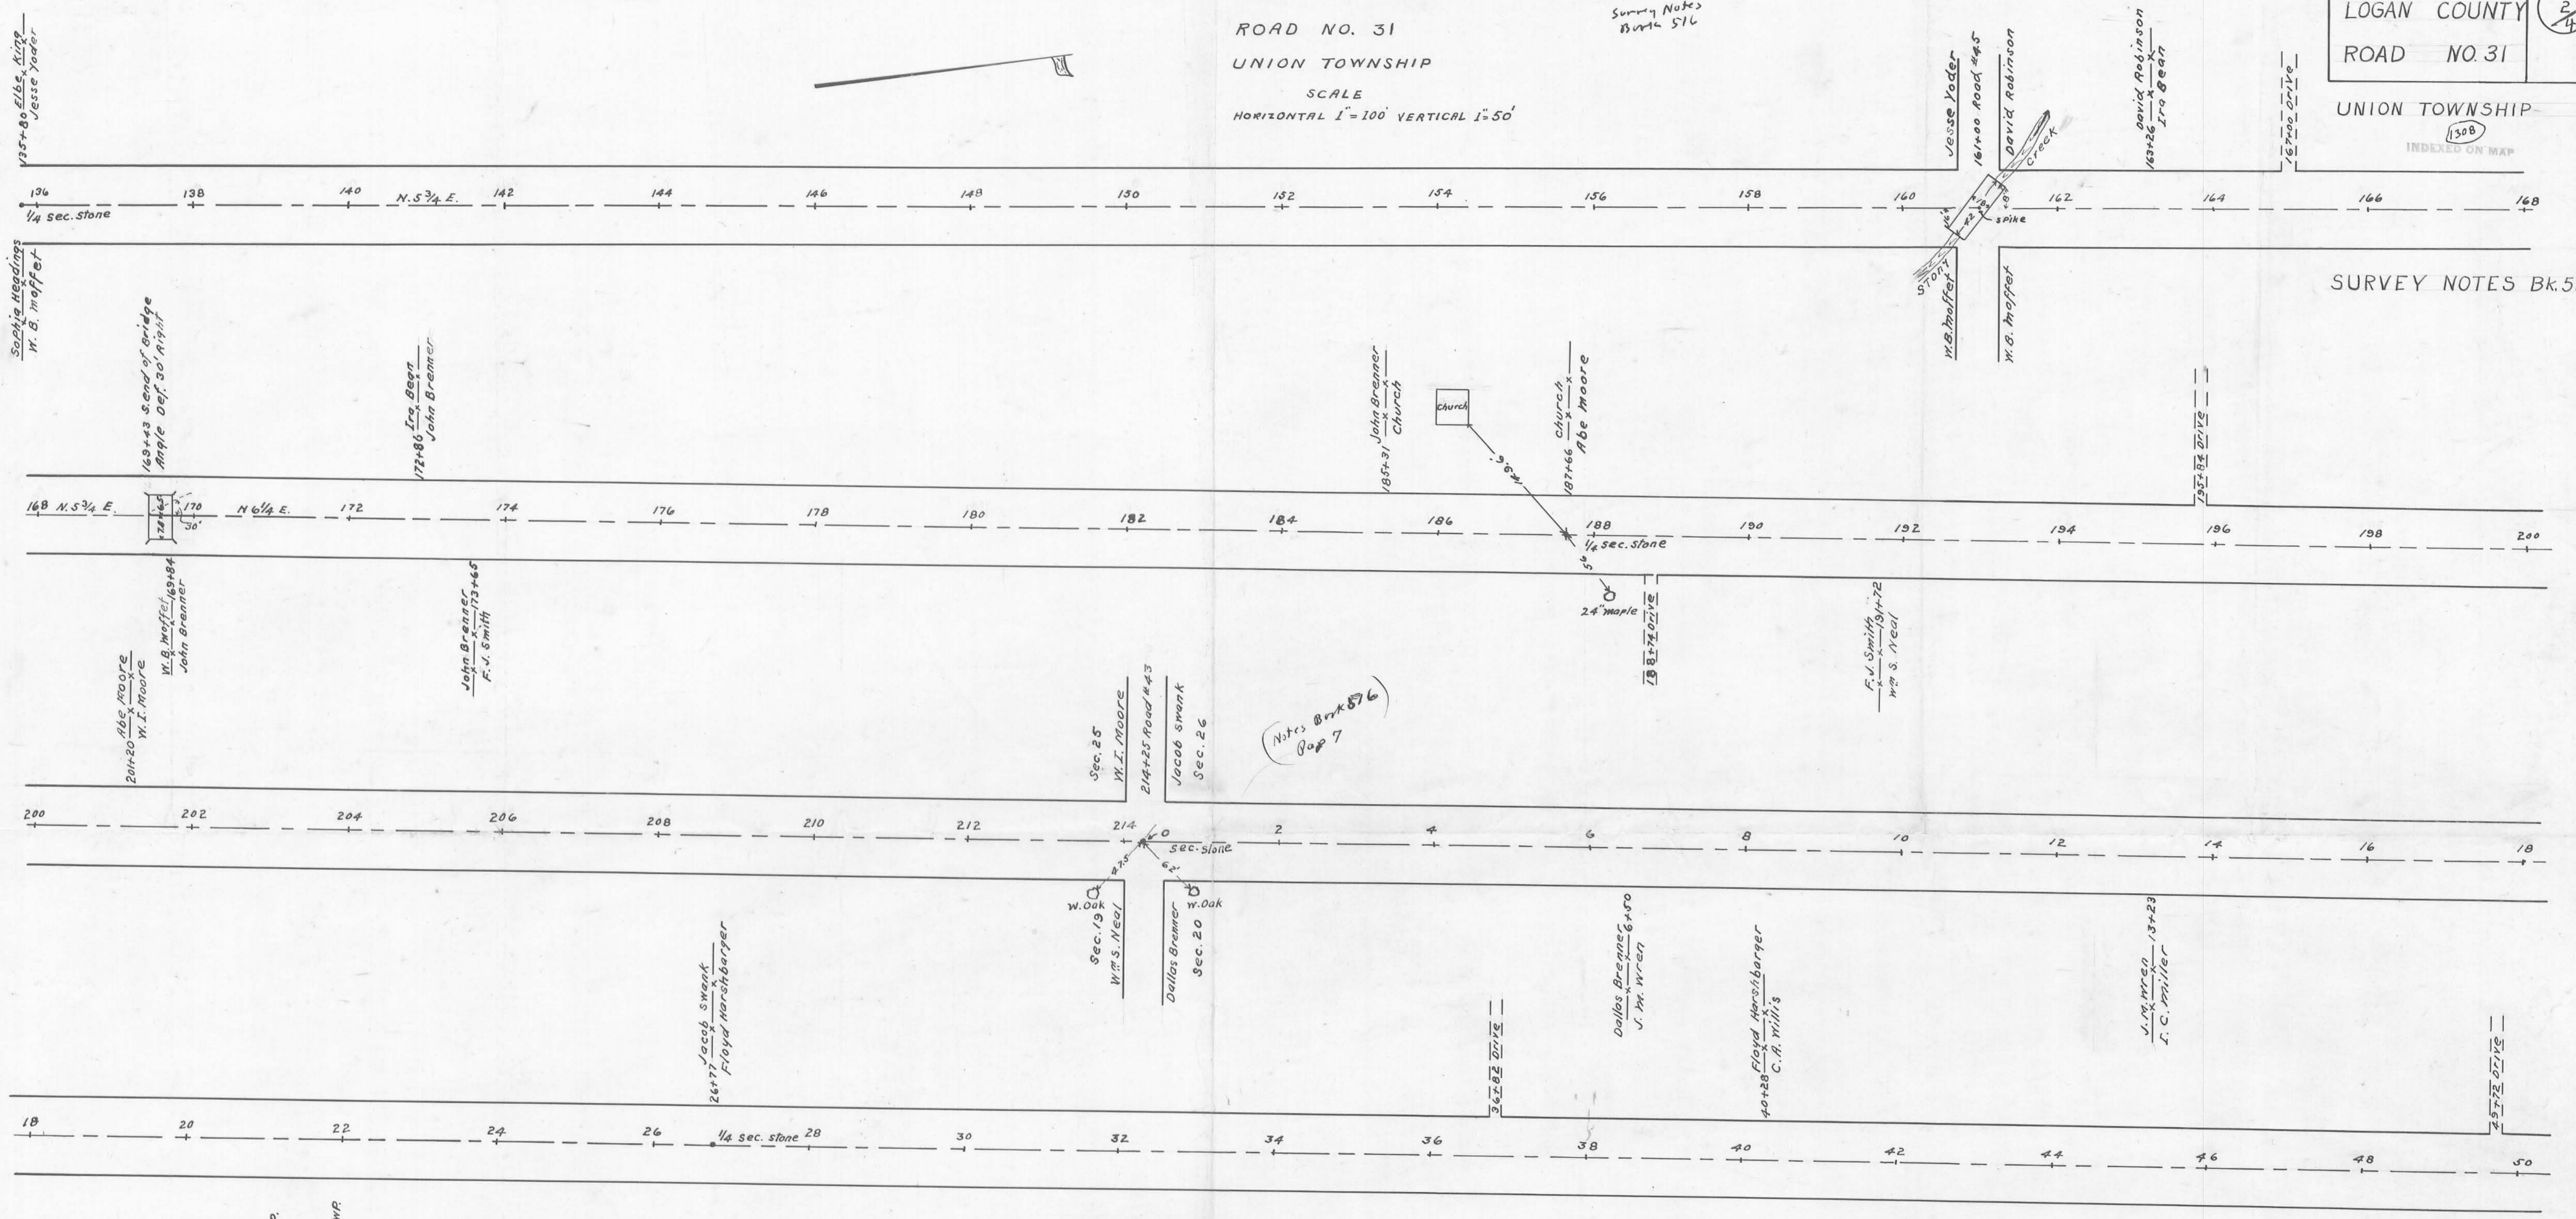

Notes Book 516
 Page 7

CROSS SECTION

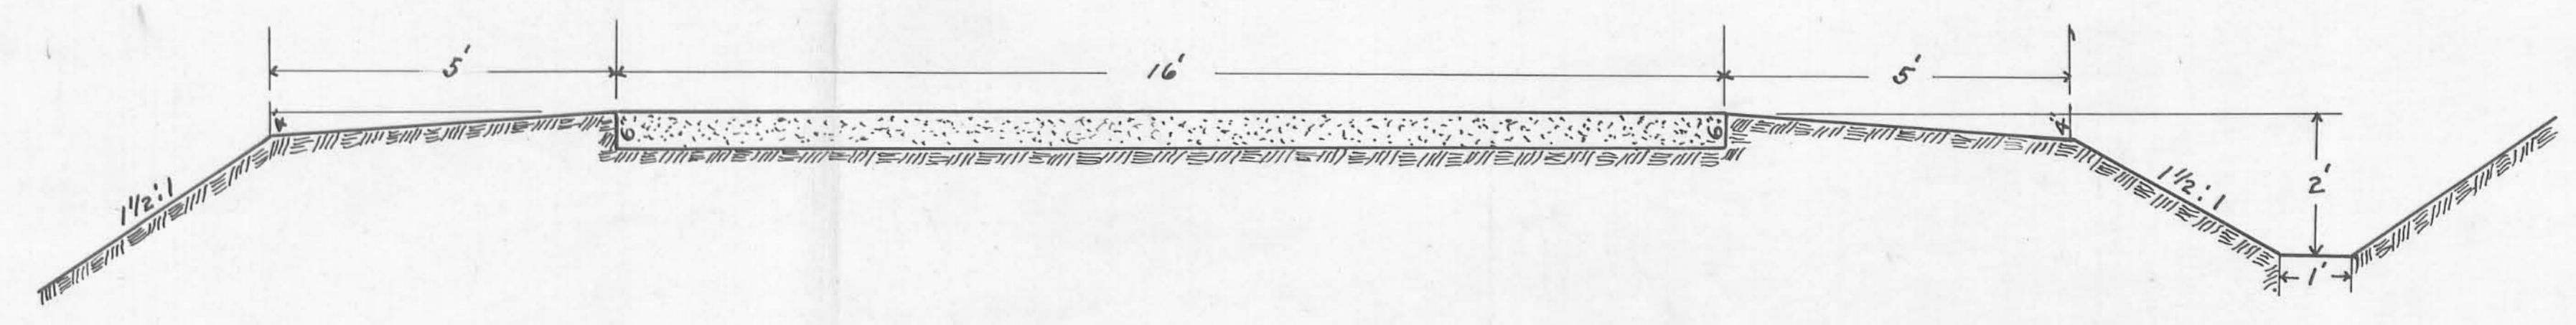

Sec. 26 UNION TWP.
 C.A. Willis
 Fred Stabler

Sec. 27 HARRISON TWP.

Sec. 20
 I.C. Miller
 Geo. Jackson

Sec. 21

ROAD 31

LOGAN COUNTY
ROAD NO. 31
HARRISON TOWNSHIP

3/4


ORIGINAL WIDTH 40 FEET
ROAD RECORD VOL. 1 PAGE 350
STAKED 50 FEET
ROAD NO. 31
HARRISON TOWNSHIP
SCALE
HORIZONTAL 1"=100' VERTICAL 1"=50'

Sec. 26
UNION TWP
53+49 C.E. Willis
Fred Stadler
HARRISON TWP

Sec. 20
I.C. Miller
Geo. Jackson
Sec. 21

1308
INDEXED ON MAP

SURVEY NOTES BK. # 516

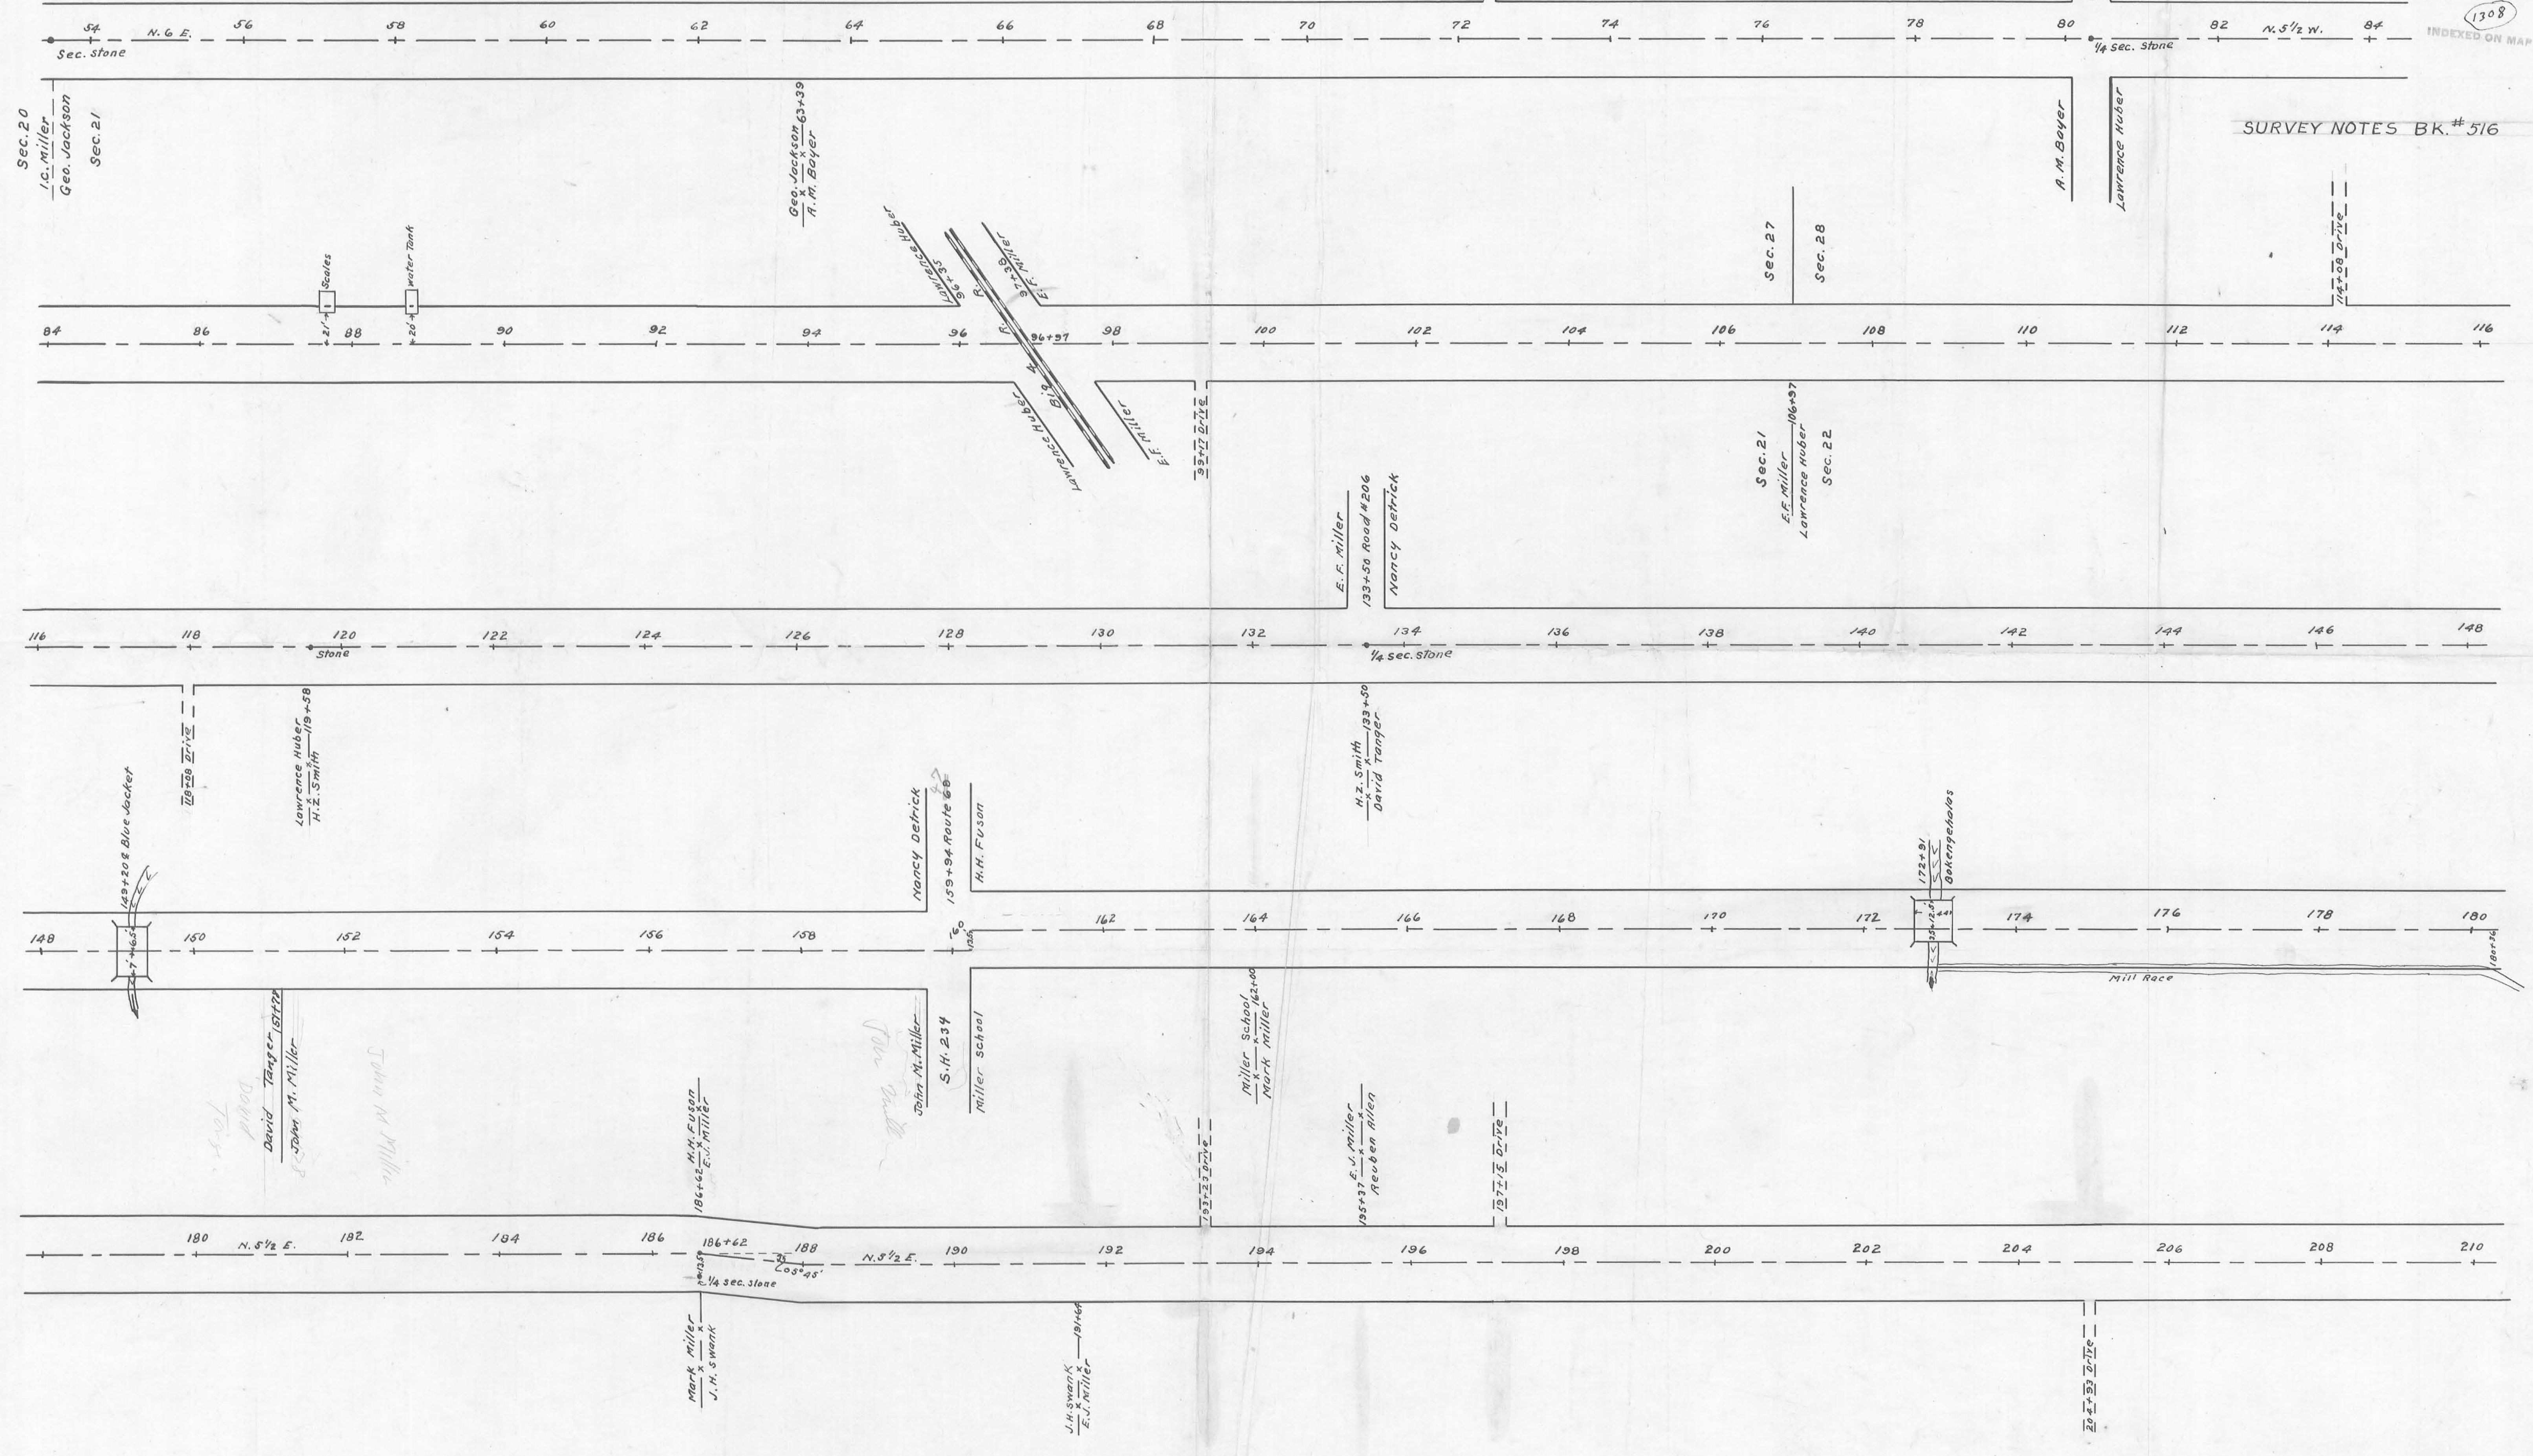

ROAD NO. 31
HARRISON TOWNSHIP
SCALE
HORIZONTAL 1" = 100' VERTICAL 1" = 50'


LOGAN COUNTY
ROAD NO. 31



HARRISON TWP.

130 B

SURVEY NOTES BK. 516

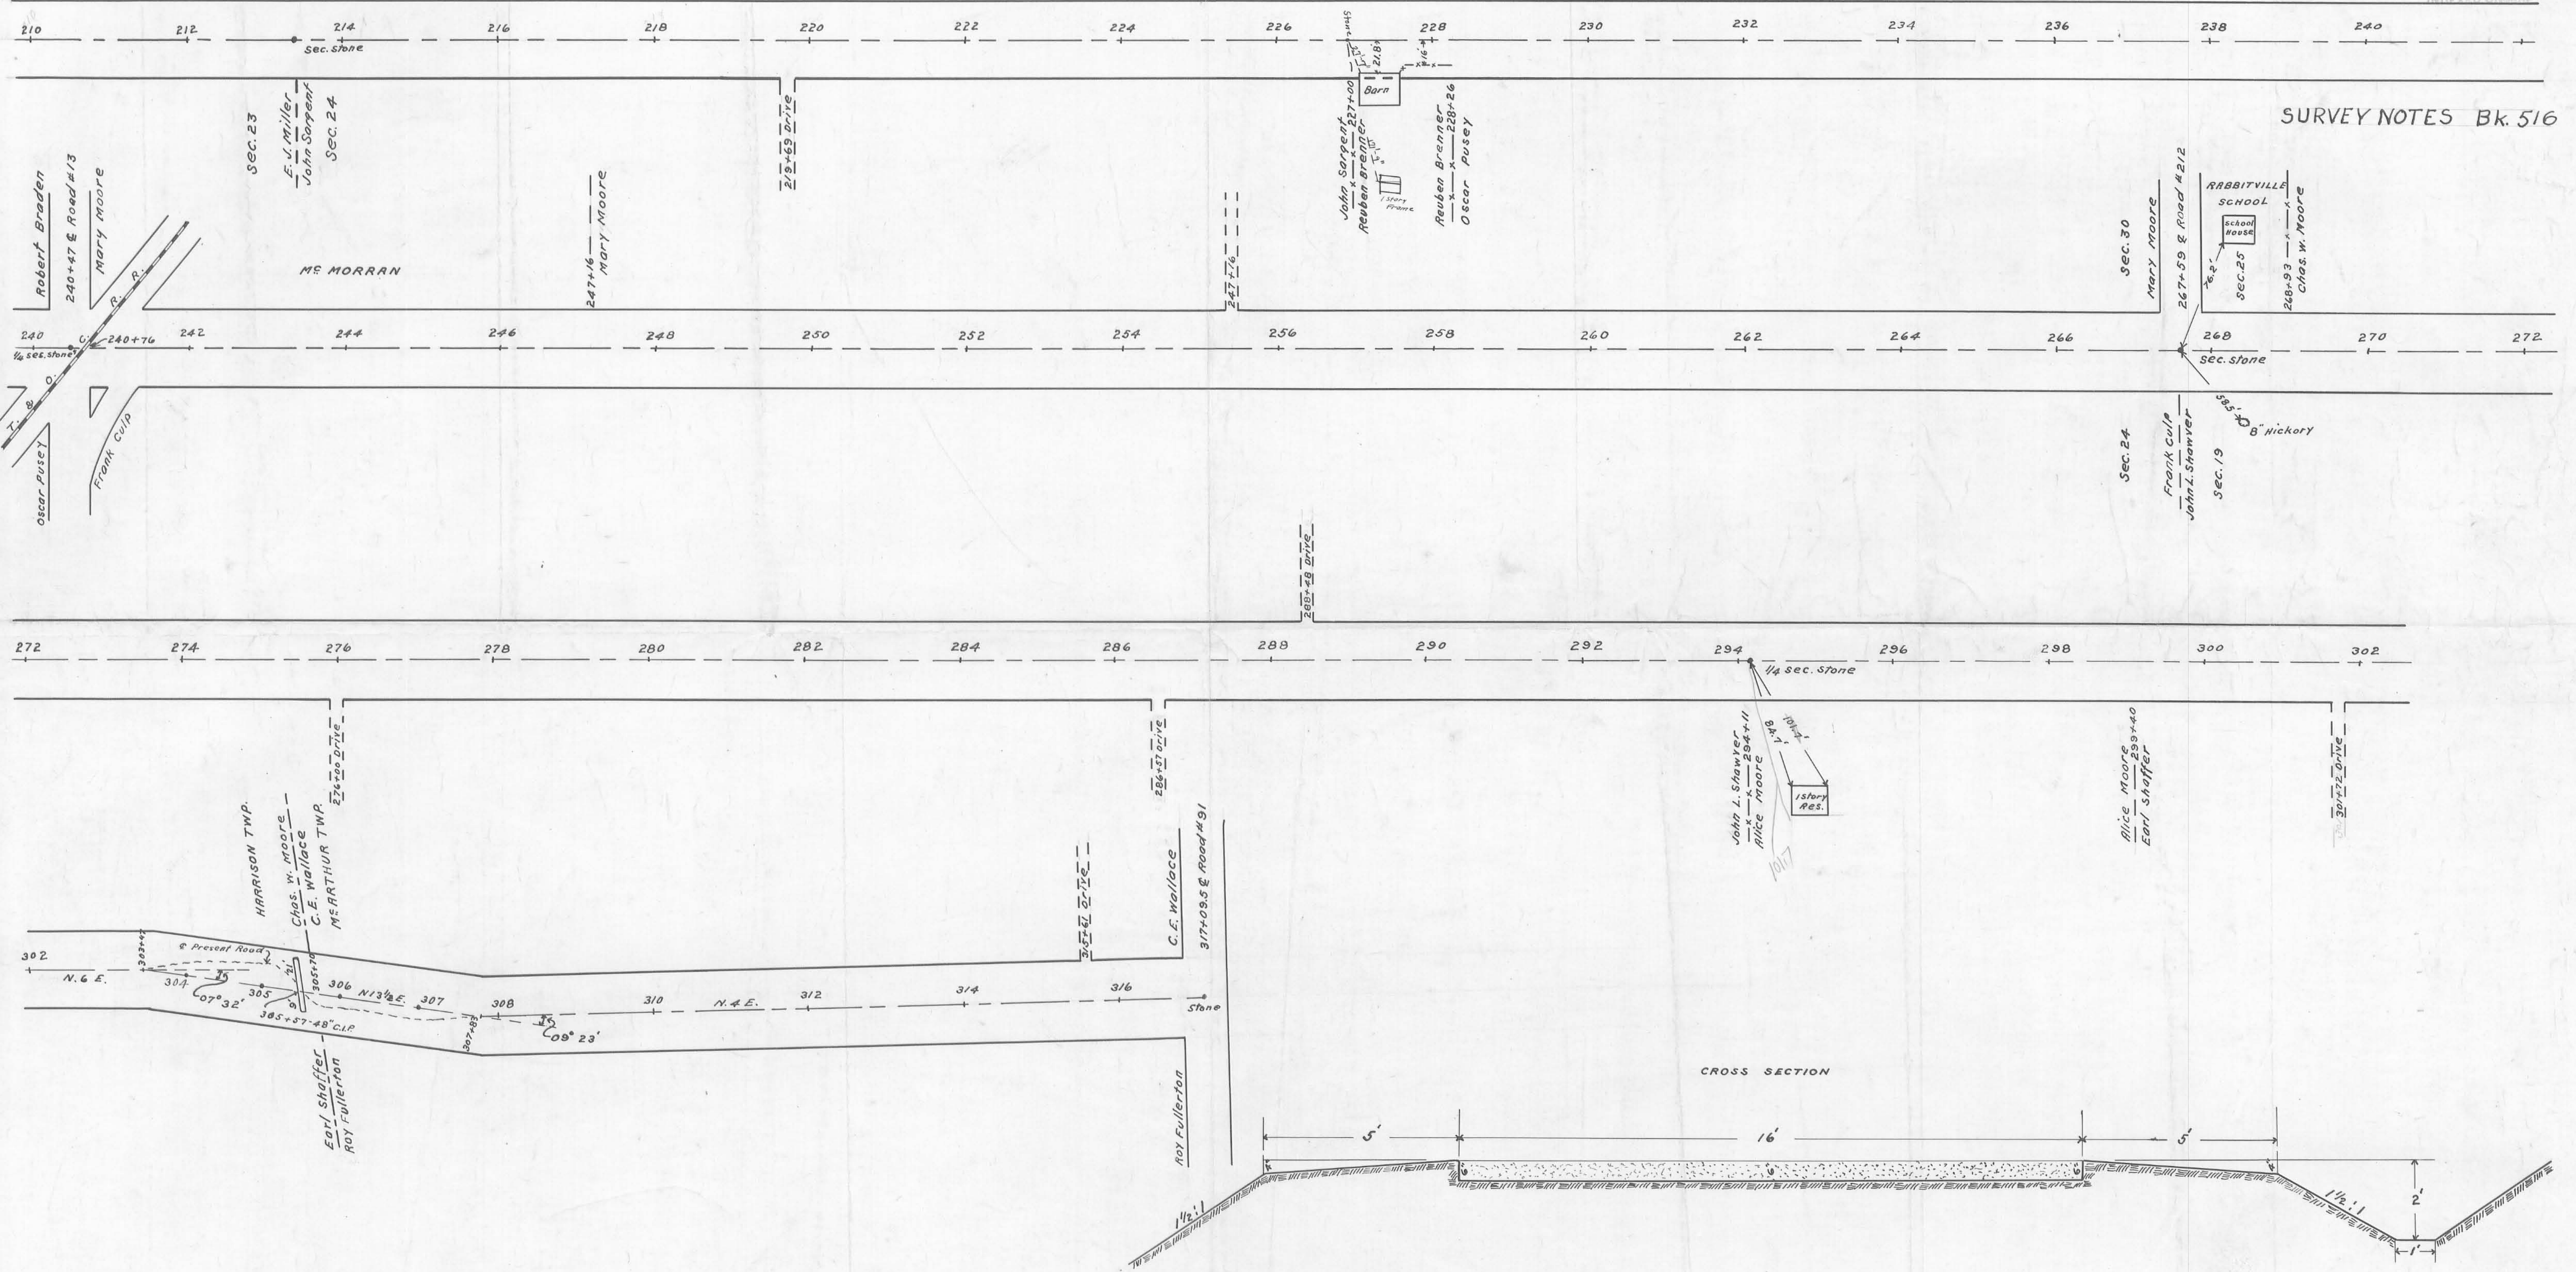

CROSS SECTION

