



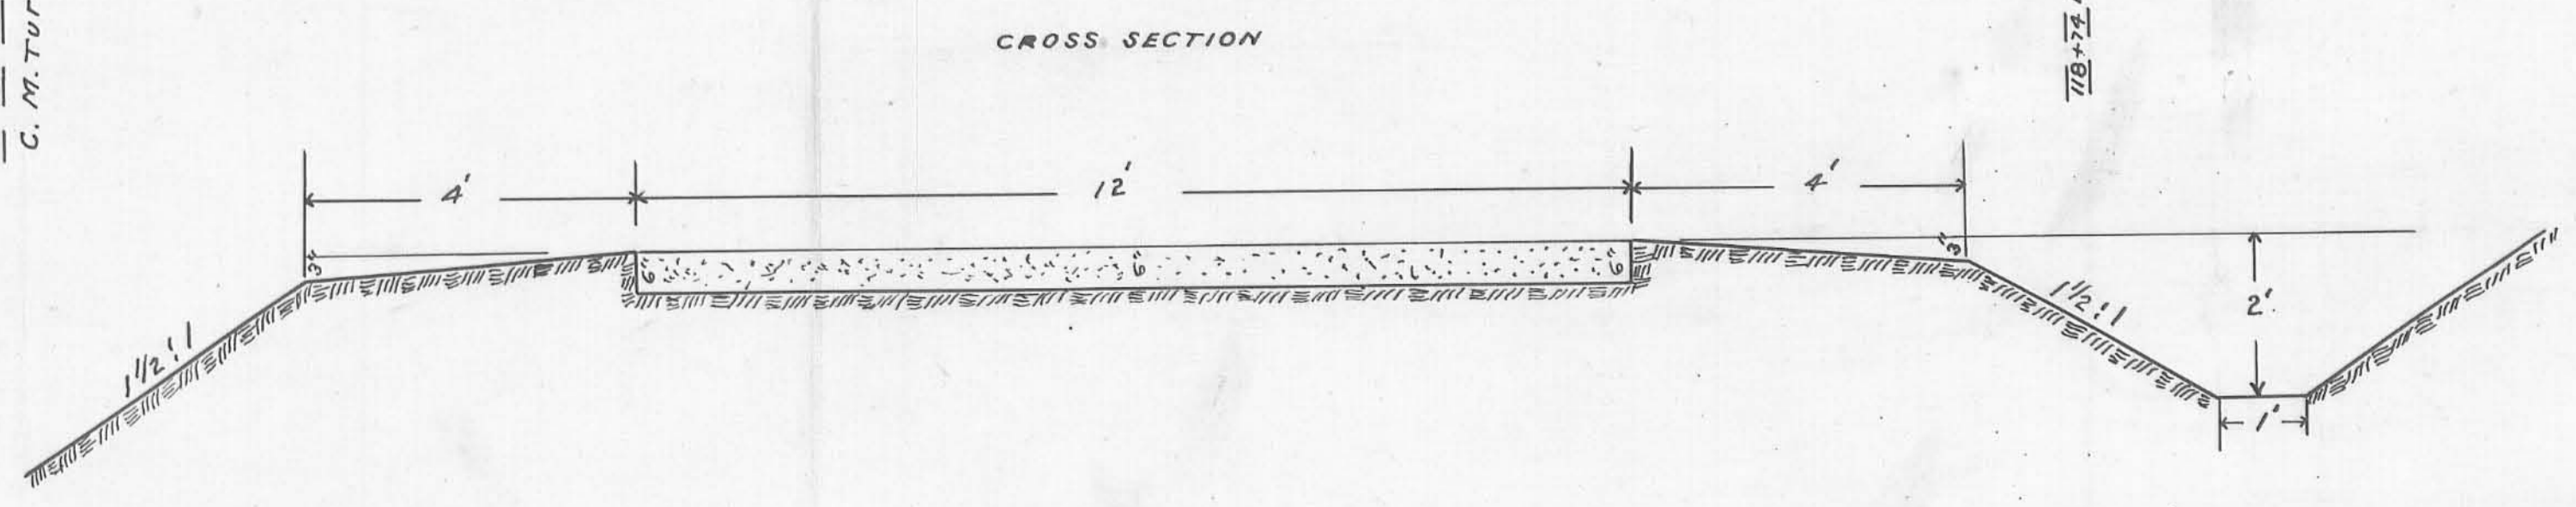

SURVEY NOTES Bk. #516

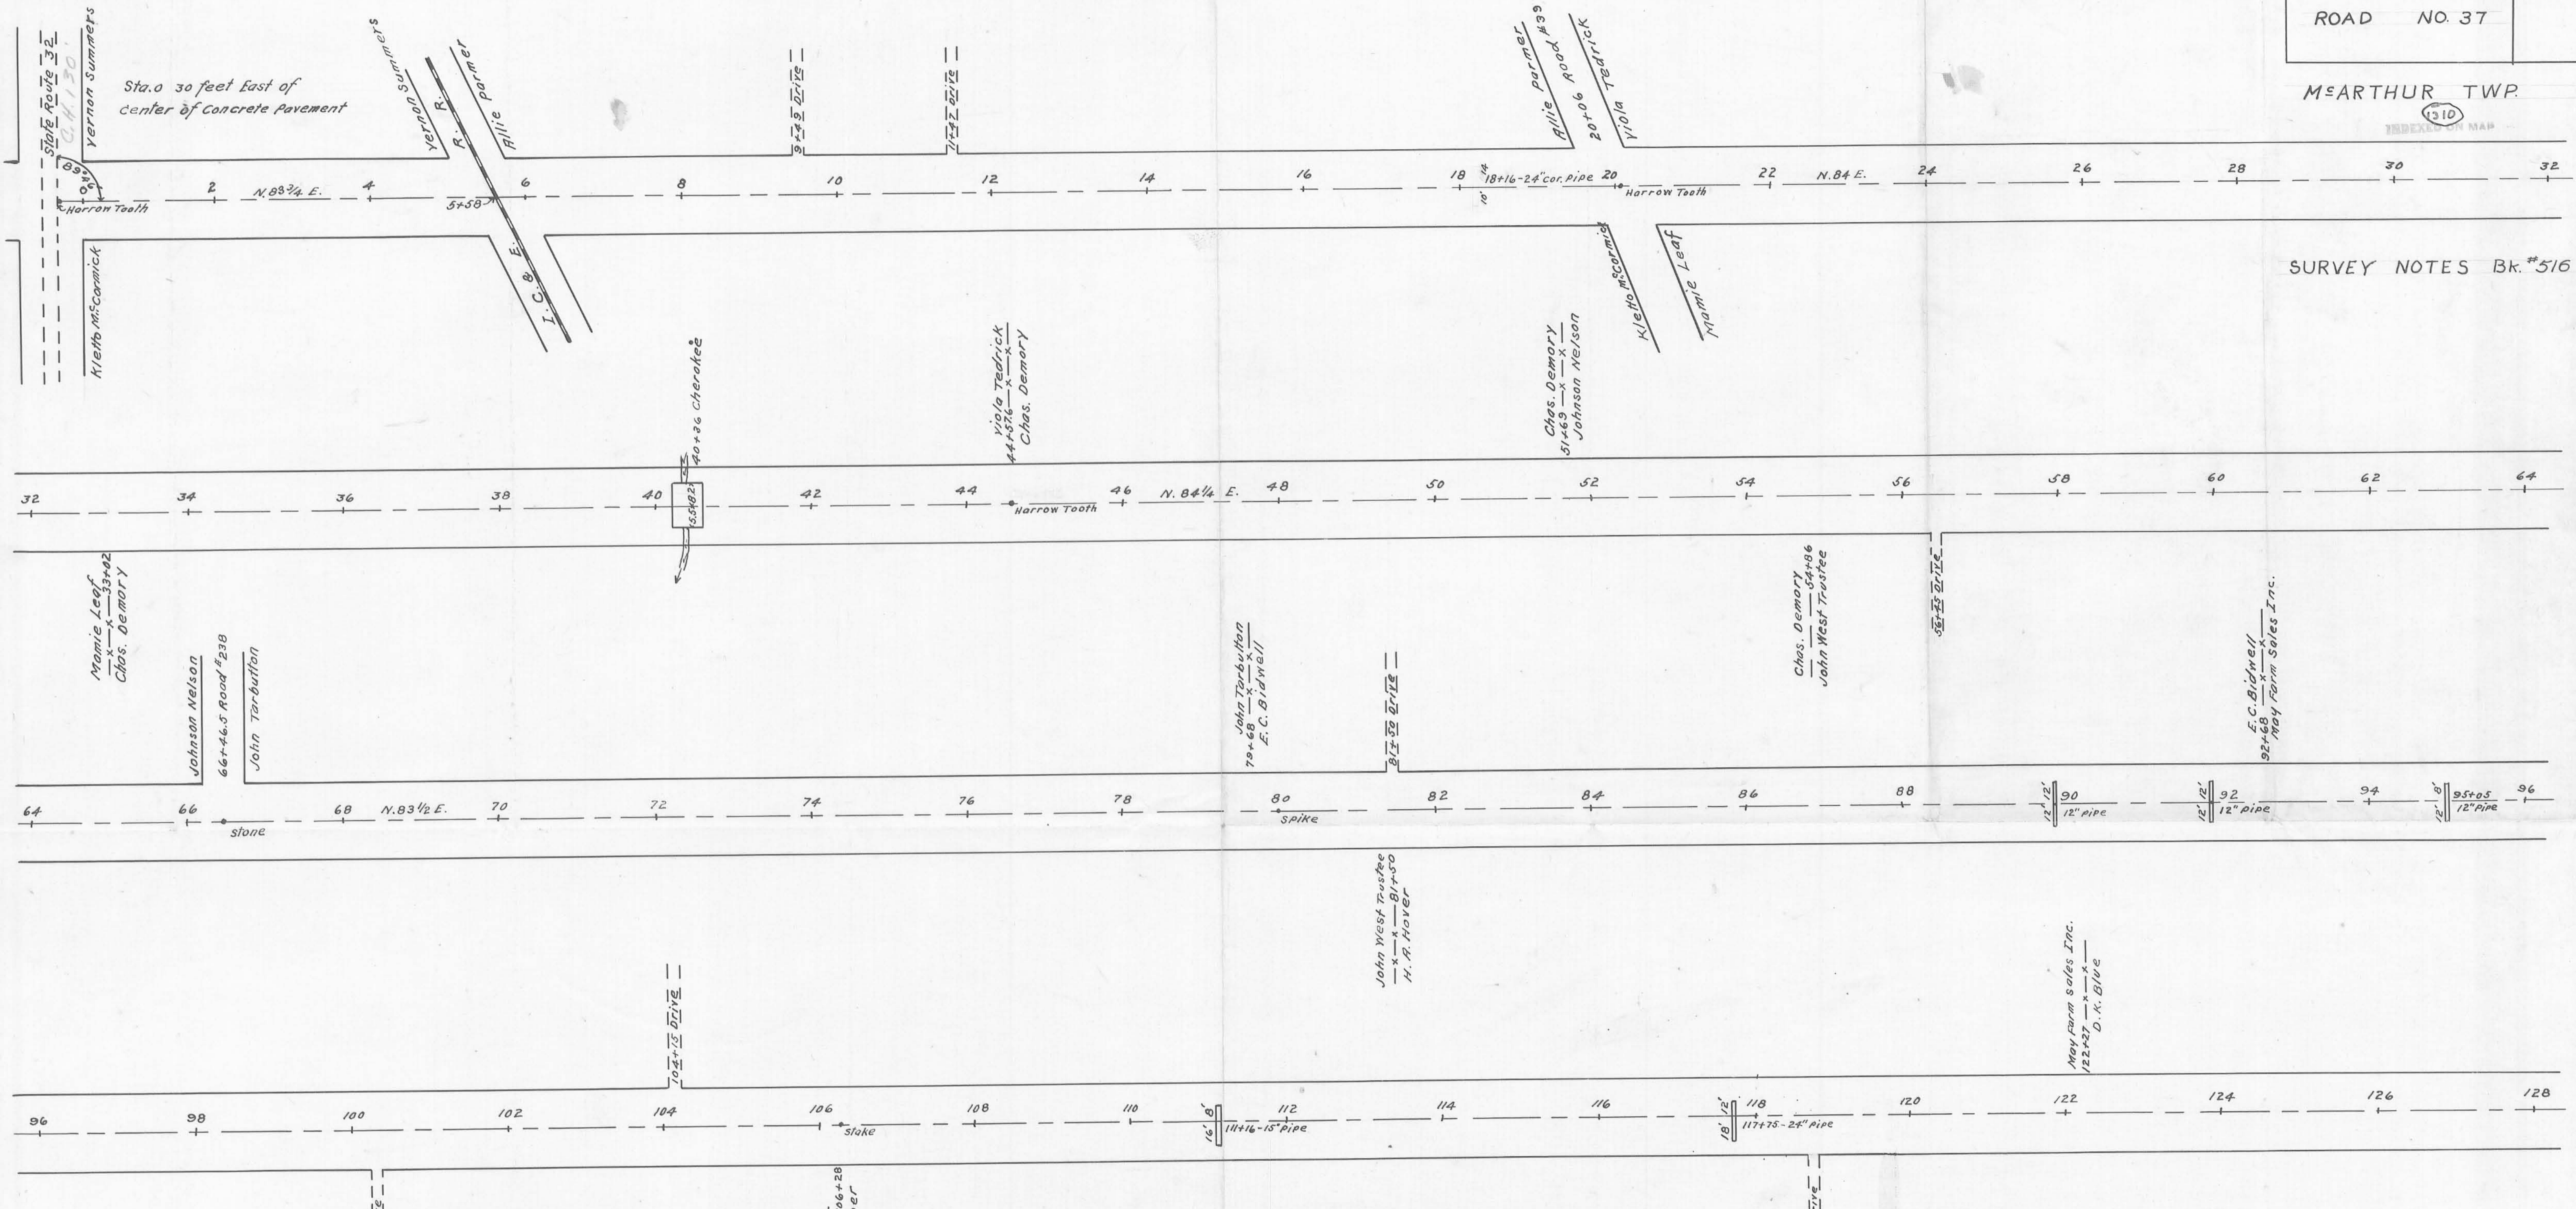

ROAD NO. 37  
MEARTHUR TWP.  
SCALE  
HORIZONTAL 1" = 100' VERTICAL 1" = 50'

ORIGINAL WIDTH 60 FEET  
ROAD RECORD VOL. 4 PAGE 36  
STAKED 50 FEET

