

EASEMENT FOR HIGHWAY PURPOSES
KNOW ALL MEN BY THESE PRESENTS:
That We, The Undersigned, the Grantors, for and in consideration of the sum of One Dollar (\$1.00) and for other good and valuable considerations paid by the County of Logan, the Grantee, the receipt whereof is hereby acknowledged, do hereby grant, bargain, sell, convey and release to the said Grantee, its successors and assigns forever, a perpetual easement and right-of-way for public highway and road purposes, clear of all obstructions which interfere with the improvement and/or maintenance of the highway, in, upon and over the lands shown on this map.
TO HAVE AND TO HOLD said easement and right-of-way unto the Grantee, its successors and assigns forever.

And the said Grantors, for themselves and their heirs, executors, and administrators, hereby covenant with the said Grantee, its successors and assigns that they are the true and lawful owners of said premises, and are lawfully seized of the same in fee simple, and have good right and full power, to grant, bargain, sell, convey and release the same in manner aforesaid, and that the same are free and clear from all liens and encumbrances whatsoever, and that they will warrant and defend the same against all claims of all persons whomsoever.

And for the consideration aforesaid we hereby relinquish to said Grantee, its successors and assigns, all right and expectancy of Dower in the above described premises.
IN WITNESS WHEREOF WE, the undersigned Grantors, have hereunto set our hands, the 17th day of November, in the year of our Lord one thousand nine hundred and thirty-eight.

Signed and sealed in the presence of:
1. *Murray & Jones*
2. *Murray & Jones*
3. *Murray & Jones*
4. *Murray & Jones*

STATE OF OHIO)
LOGAN COUNTY)
Before me a Notary Public in and for said County and State, personally appeared the above named *Ruth Cummings, Robert Cummings, Woodrow Dickson, Hazel Dickson, William J. Burden, Isabelle McLees Harris, and Harold G. Harris*

who acknowledged that they did sign the foregoing instrument and that the same is their free act and deed.


IN TESTIMONY WHEREOF I have hereunto set my hand and official seal at Bellefontaine, O. this 14th day of December, A.D. 1938.
My Commission Expires October 20, 1940

Murray & Jones
Notary Public, Logan County, Ohio.

OFFICE OF THE LOGAN COUNTY ENGINEER
This plat has been approved as to ownership this 14th day of December, 1938.
J. S. Evans
Tax Map Draftsman
This plat has been approved and accepted by me this 14th day of December, 1938.
W. H. Quay
County Engineer

OFFICE OF THE LOGAN COUNTY COMMISSIONERS
This plat has been approved and accepted by us this 17th day of December, 1938.
R. L. Stout
F. A. Hartman
G. H. Fisher
Board of County Commissioners

ROAD NO. 37

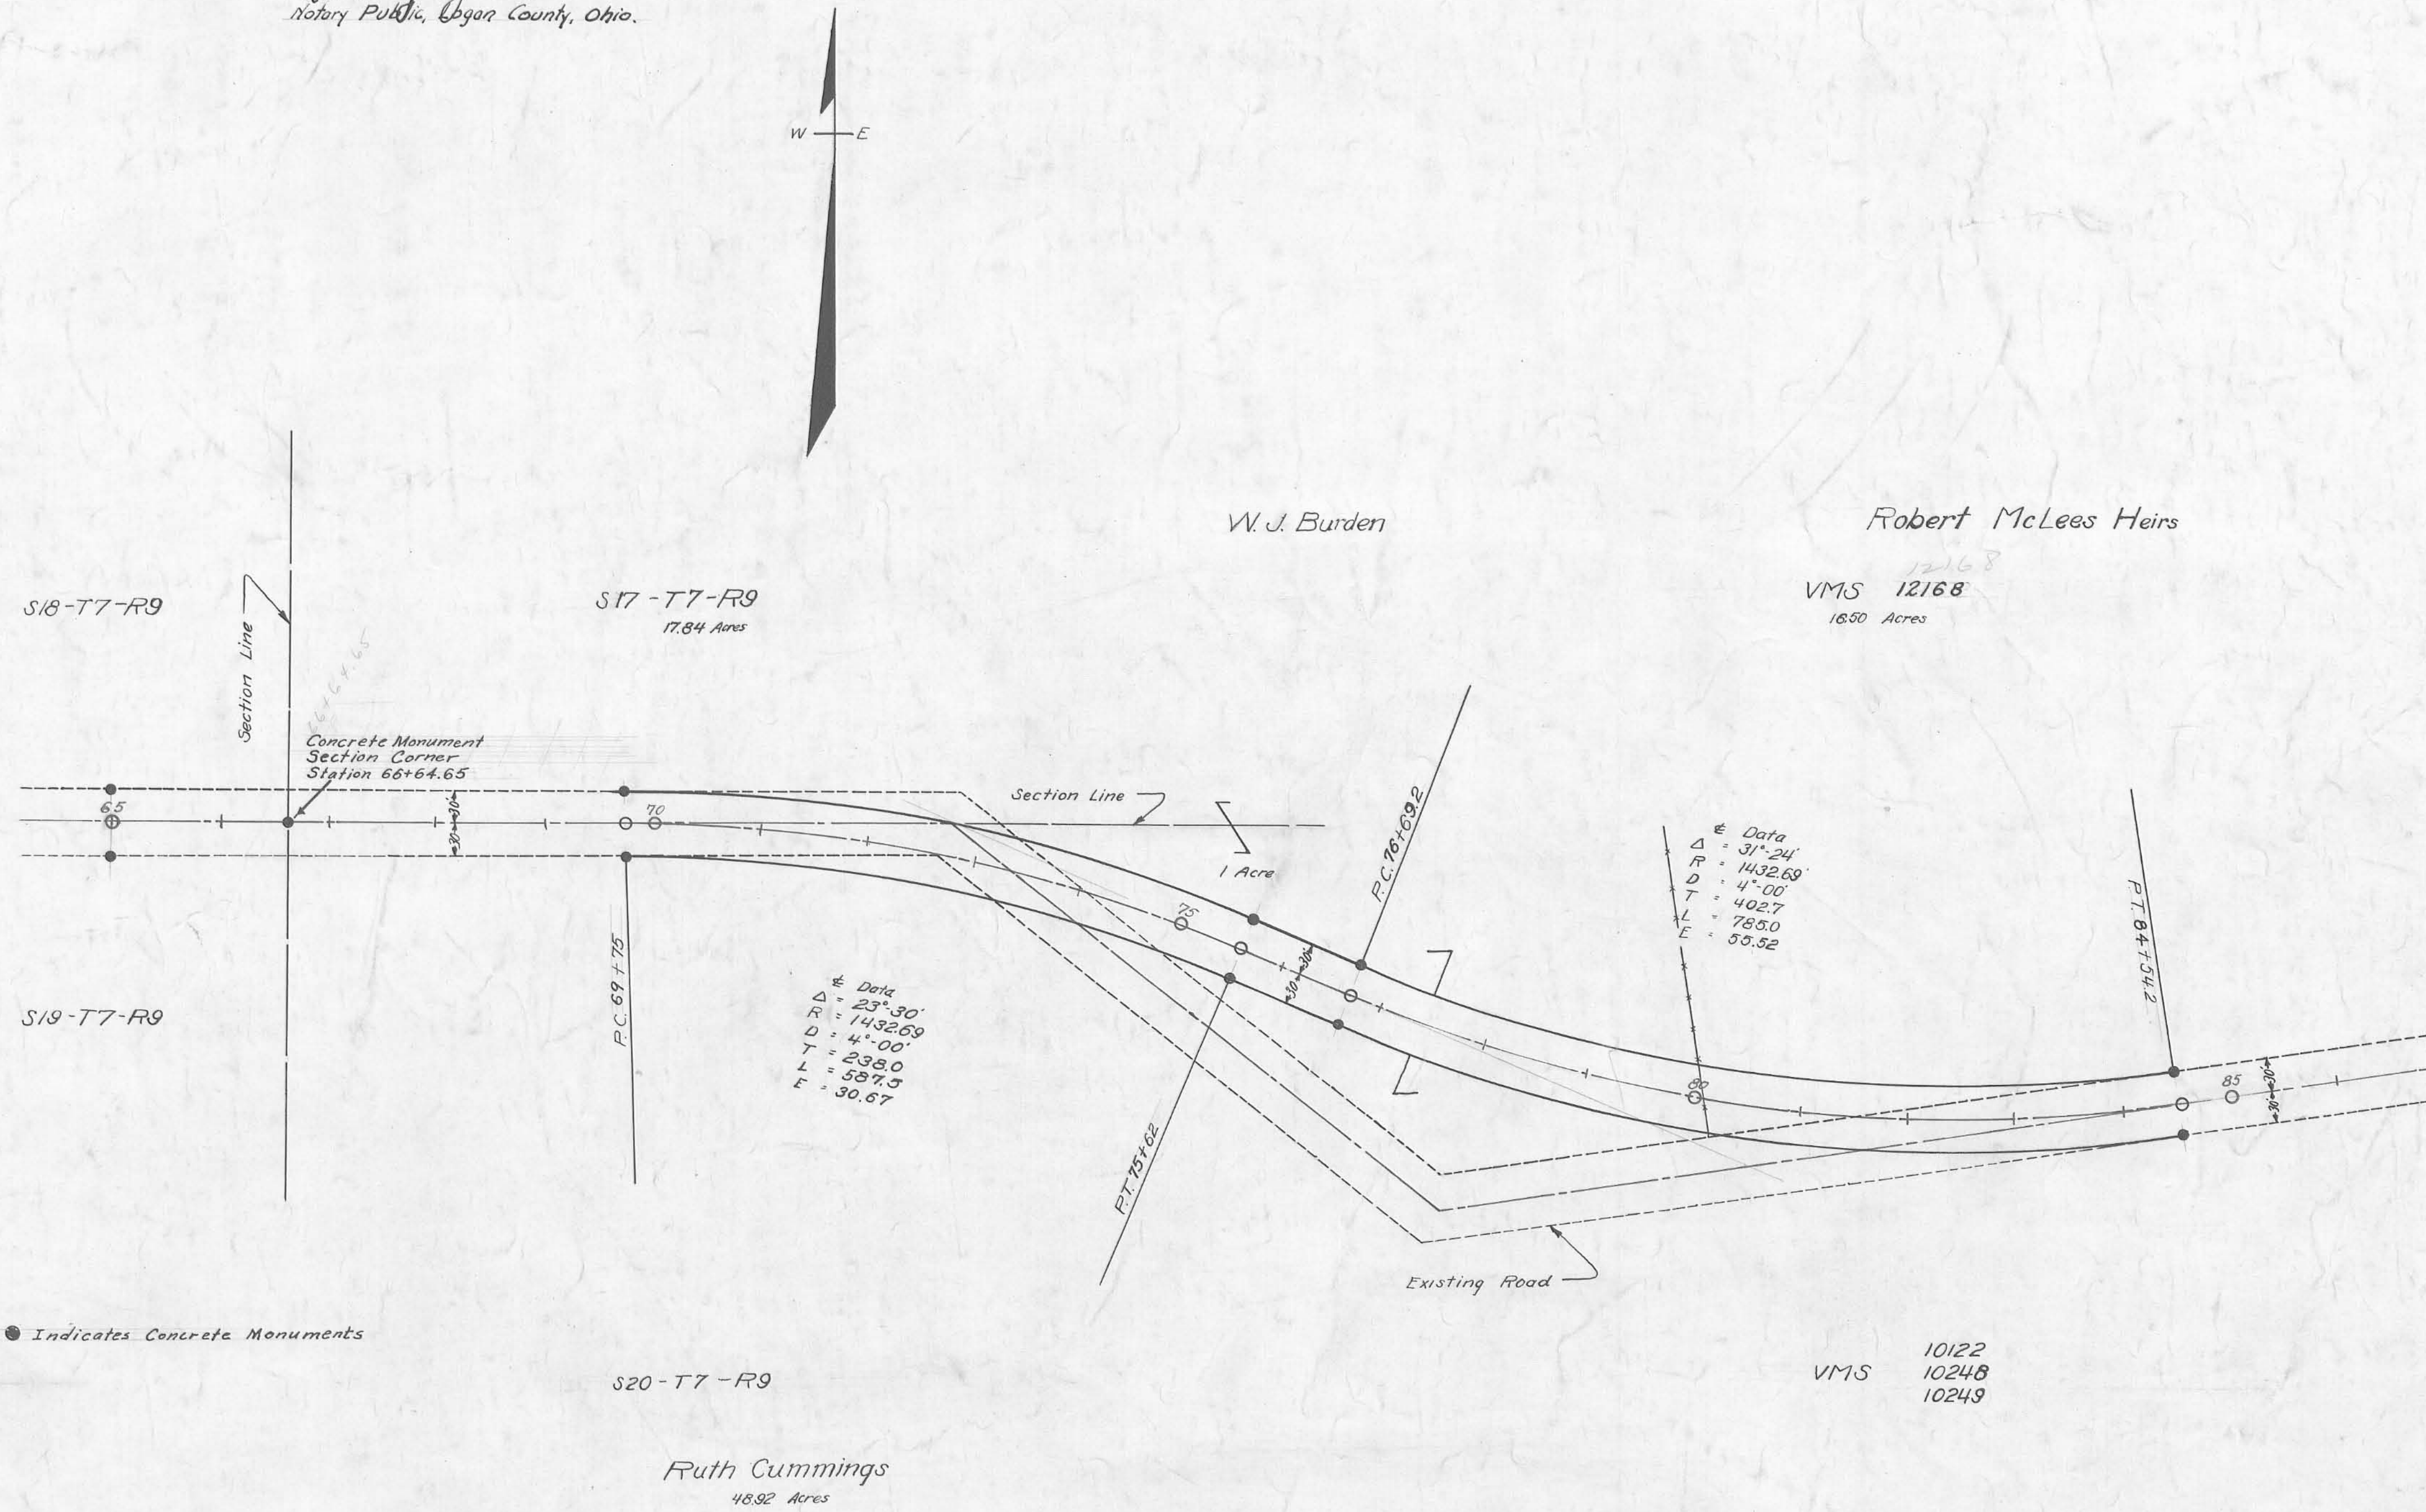

1712

INDEXED ON MAP



X-37B

X-37B