

EASEMENT FOR HIGHWAY PURPOSES

KNOW ALL MEN BY THESE PRESENTS: That We, The Undersigned, the Grantors, for and in consideration of the sum of One Dollar (\$1.00) and for other good and valuable considerations paid by the County of Logan, the Grantee, the receipt whereof is hereby acknowledged, do hereby grant, bargain, sell, convey and release to the said Grantee, its successors and assigns forever, a perpetual easement and right-of-way for public highway and road purposes, clear of all obstructions which interfere with the improvement and/or maintenance of the highway, in, upon and over the lands shown on this map.

TO HAVE AND TO HOLD said easement and right-of-way unto the Grantee, its successors and assigns forever.

And the said Grantors, for themselves and their heirs, executors, and administrators, hereby covenant with the said Grantee, its successors and assigns that they are the true and lawful owners of said premises, and are lawfully seized of the same in fee simple, and have good right and full power, to grant, bargain, sell, convey and release the same in manner aforesaid, and that the same are free and clear from all liens and encumbrances whatsoever, and that they will warrant and defend the same against all claims of all persons whomsoever.

And for the consideration aforesaid I hereby relinquish to said Grantee, its successors and assigns, all right and expectancy of Dower in the above described premises.

IN WITNESS WHEREOF WE, the undersigned Grantors, have hereunto set our hands, the 28th day of July, 1939, in the year of our Lord one thousand nine hundred and thirty-nine.

Signed and sealed in the presence of:

- 1. *Thomas E. O'Connor*
- 2. *R. S. Kilpatrick*
- 3. *M. B. Kilpatrick*
- 4. *Lincoln J. Block*
- 5. *Darrell E. Pusch*
- 6. _____
- 7. *Wilbert Smith*
- 8. *Idelma S. Wickersham*

STATE OF OHIO

LOGAN COUNTY

Before me a Notary Public in and for said County and State, personally appeared the above named *Thomas E. O'Connor, R. S. Kilpatrick, M. B. Kilpatrick, Lincoln J. Block, Wilbert Smith, Idelma S. Wickersham*

who acknowledged that they did sign the foregoing instrument and that the same is their free act and deed.

IN TESTIMONY WHEREOF I have hereunto set my hand and official seal at *Bellefontaine Ohio* this 3rd day of *November*, A.D. 1939. My Commission Expires 10-20-40 *Murray E. Davis* Notary Public, Logan Co., Ohio


OFFICE OF THE LOGAN COUNTY ENGINEER
 This plat has been approved as to ownership this 28th day of July 1939

J. S. Carane
 Tax Map Draftsman
 This plat has been approved and accepted by me this 1st day of November 1940
Oliver A. Jankof
 County Engineer

OFFICE OF THE LOGAN COUNTY COMMISSIONERS
 This plat has been approved and accepted by us this 1st day of November 1940

G. J. Workman
H. A. Archer
R. L. Stout
 Board of County Commissioners

RD. NO. 38

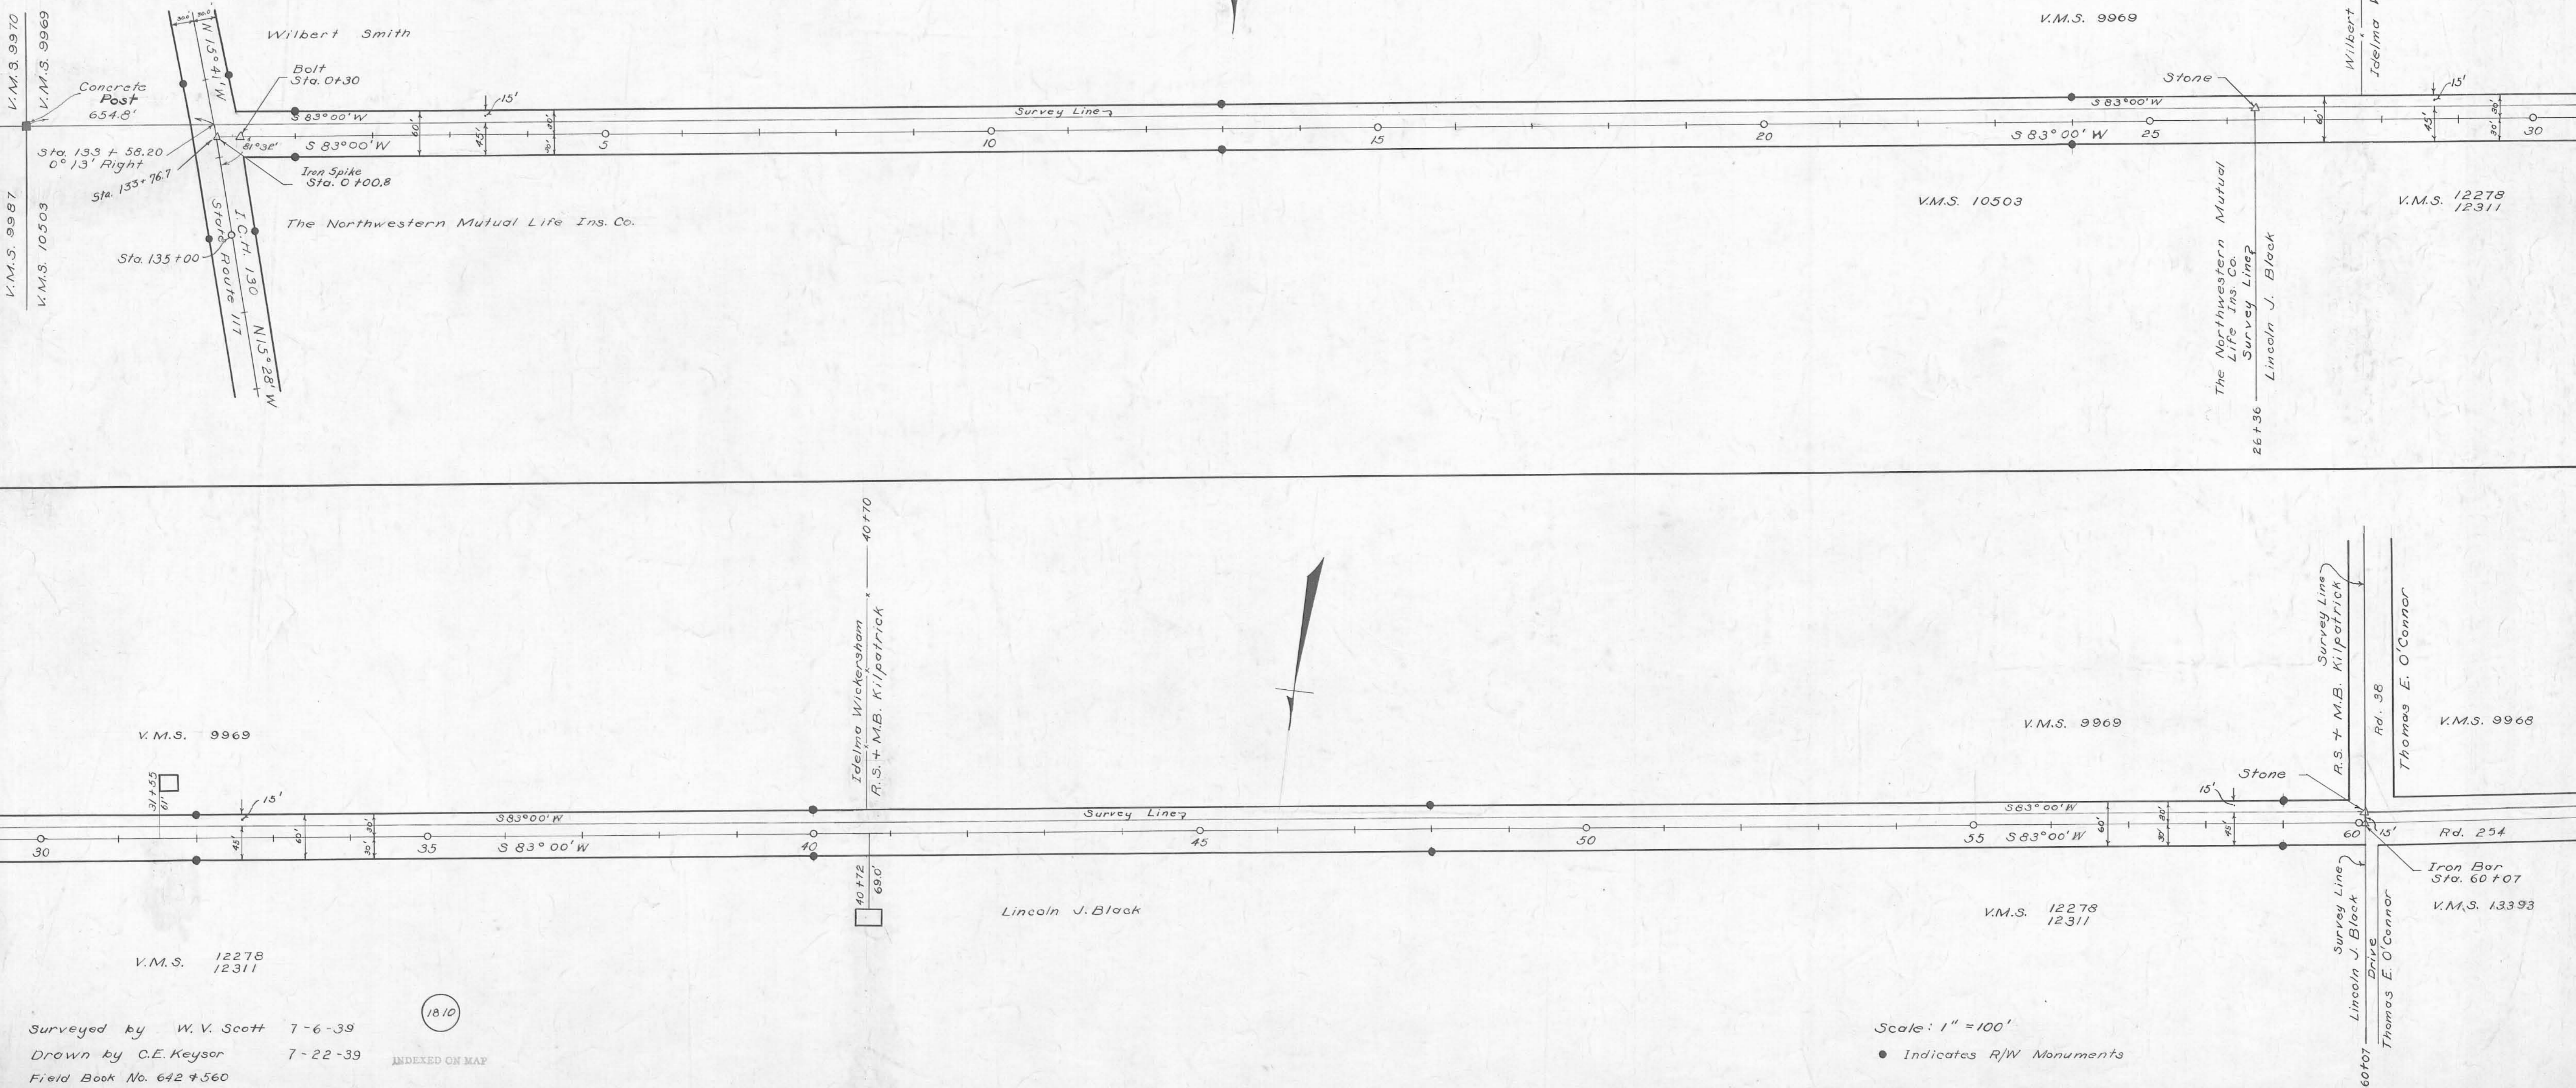

X-38

X-38

Surveyed by *W. V. Scott* 7-6-39
 Drawn by *C. E. Keyser* 7-22-39
 Field Book No. 642 & 560

1810

Scale: 1" = 100'
 • Indicates R/W Monuments