

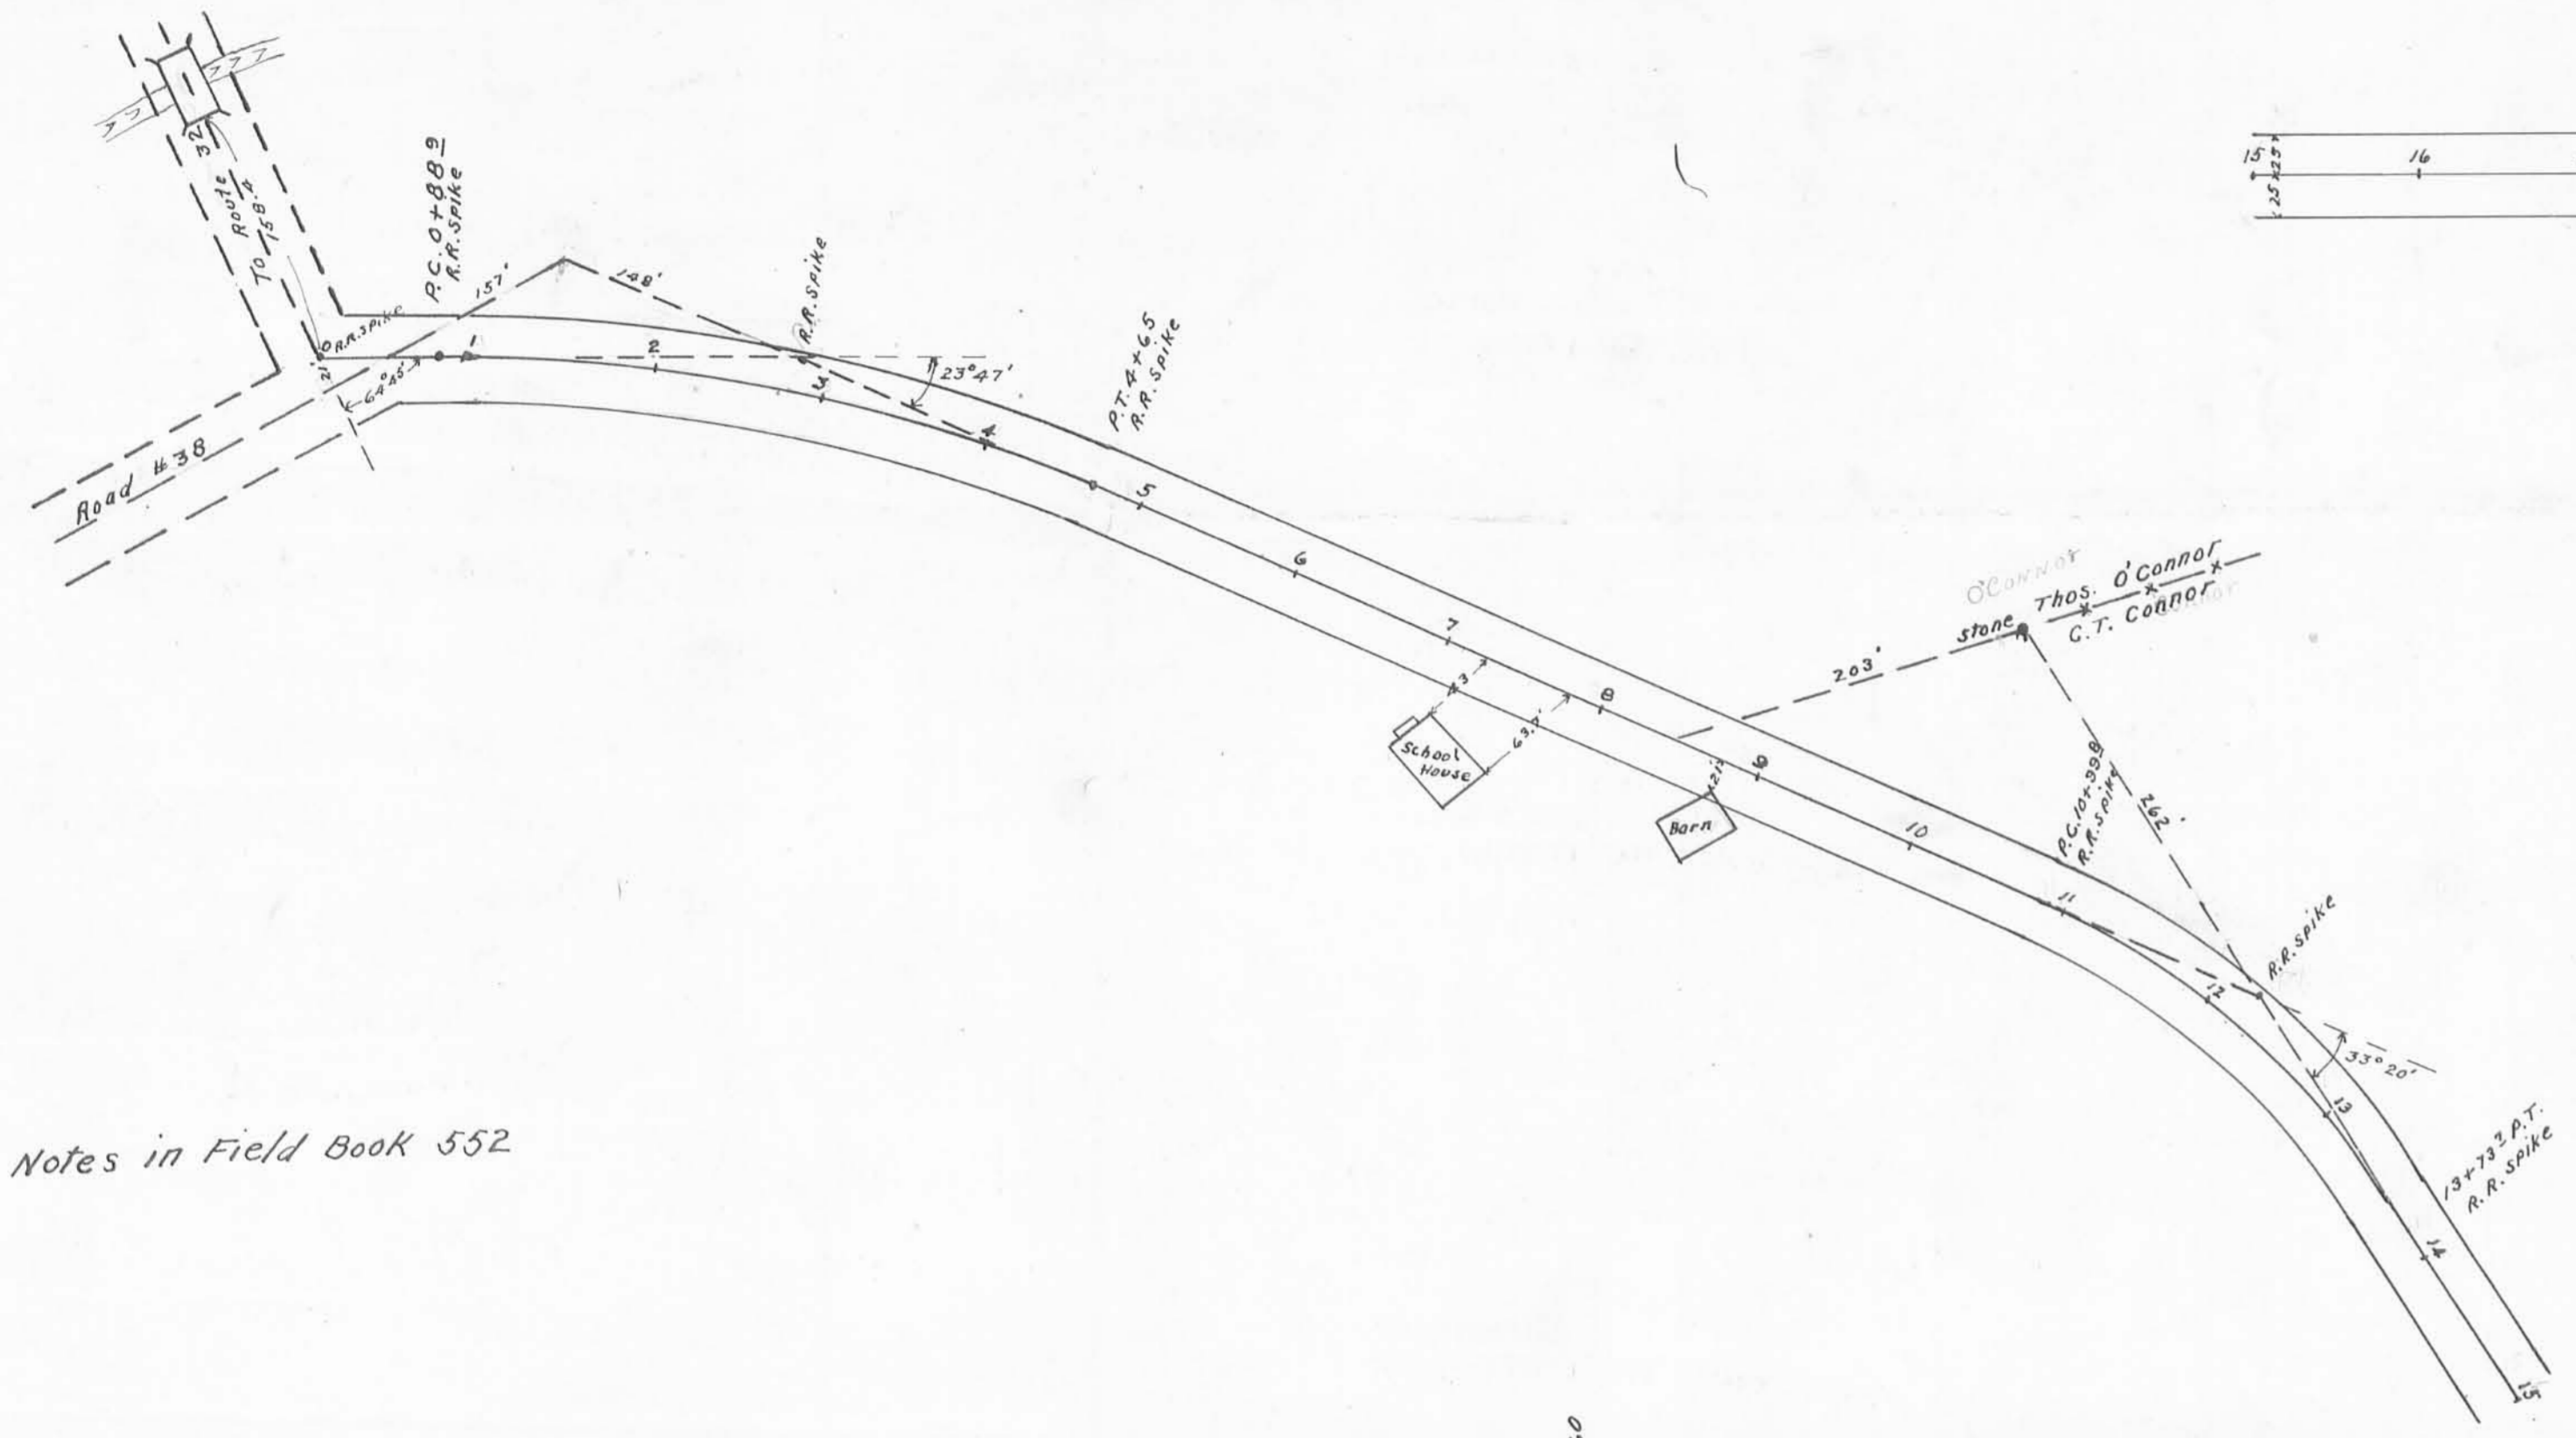


(1291)
 INDEXED ON MAP

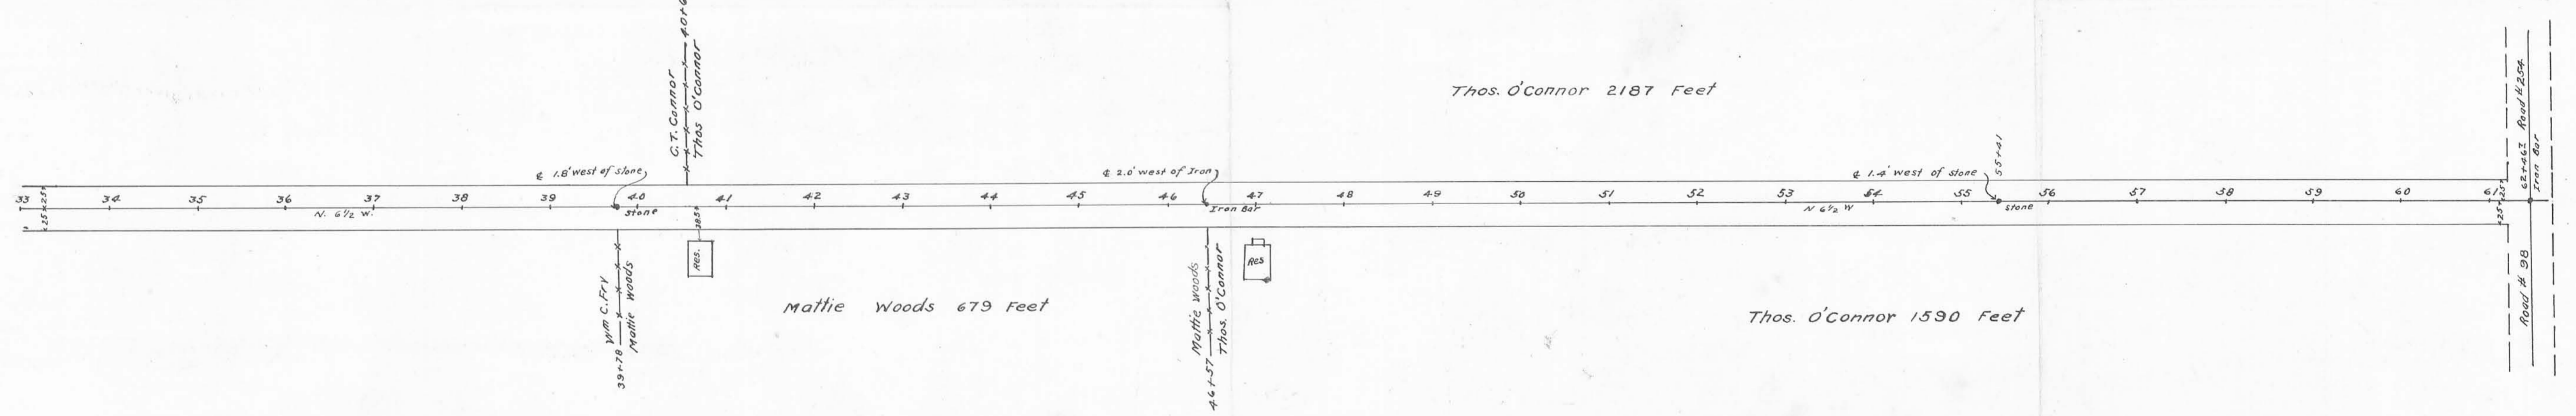

Notes in Field Book 552

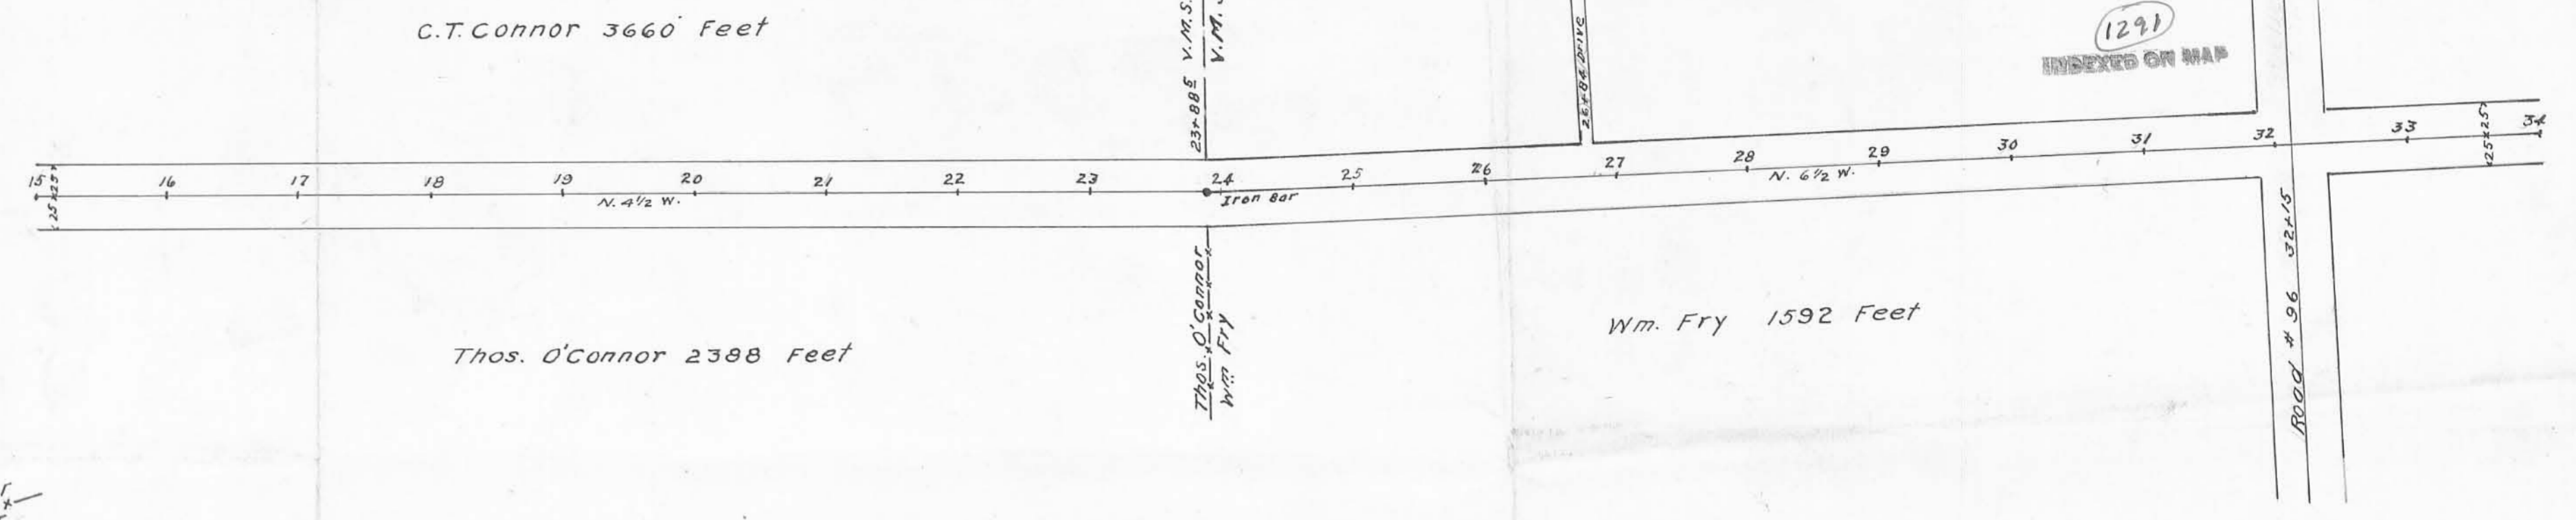

Mattie Woods 679 Feet

Thos. O'Connor 1590 Feet