



(1351)

INDEXED ON MAP

- A Harrow Tooth Found
- B " " "
- C " " "
- D 1" Iron PLACED

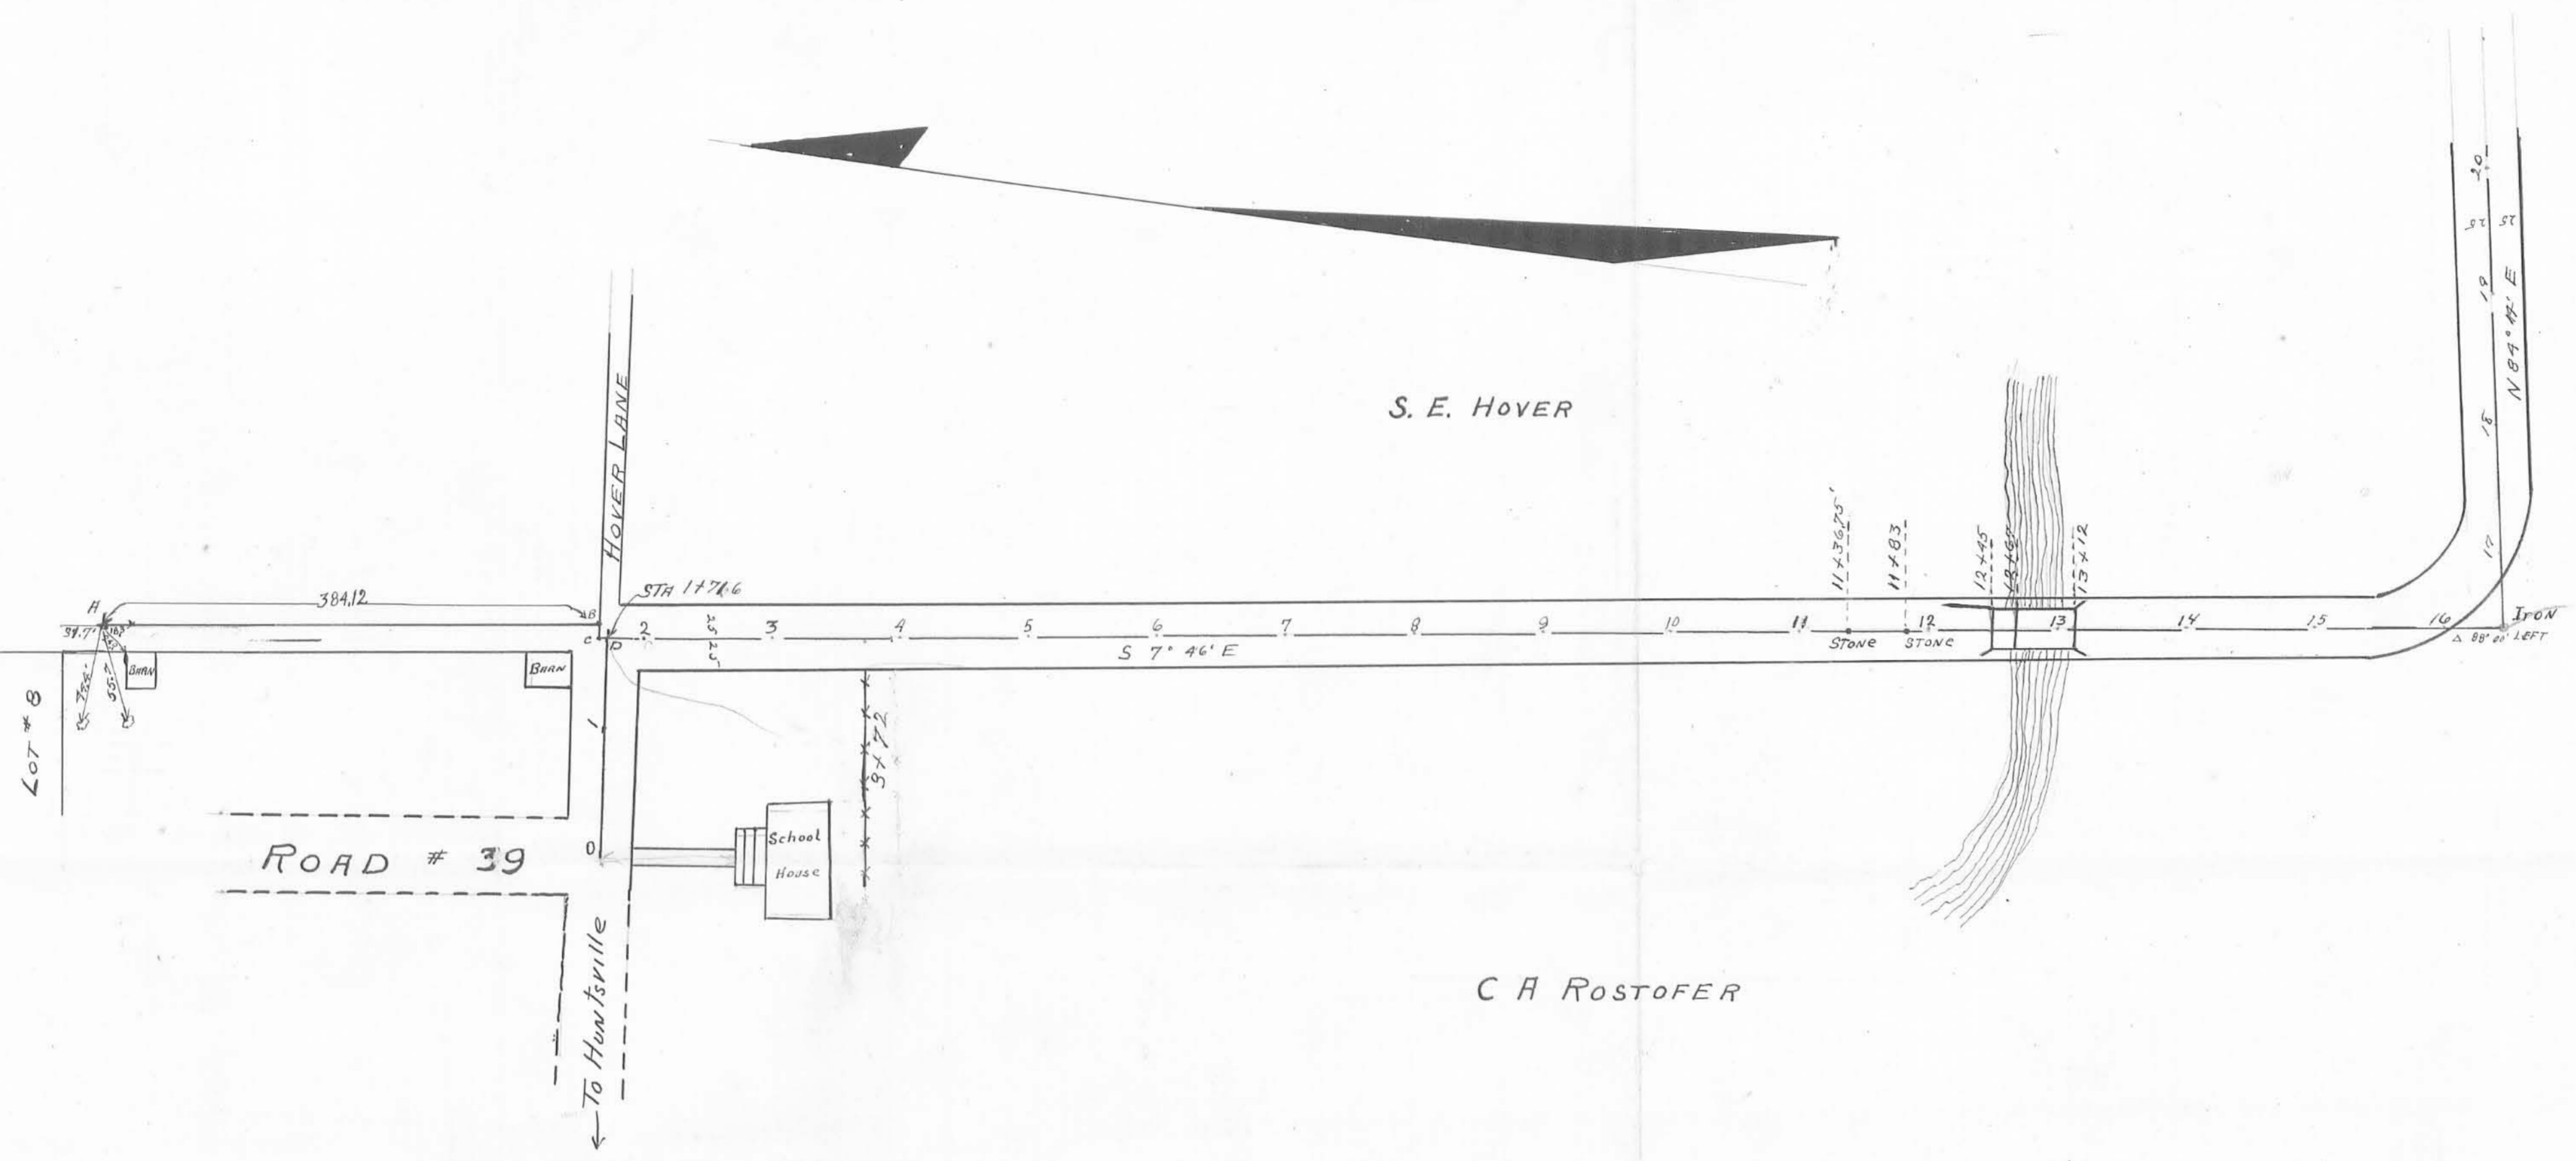

Book -511

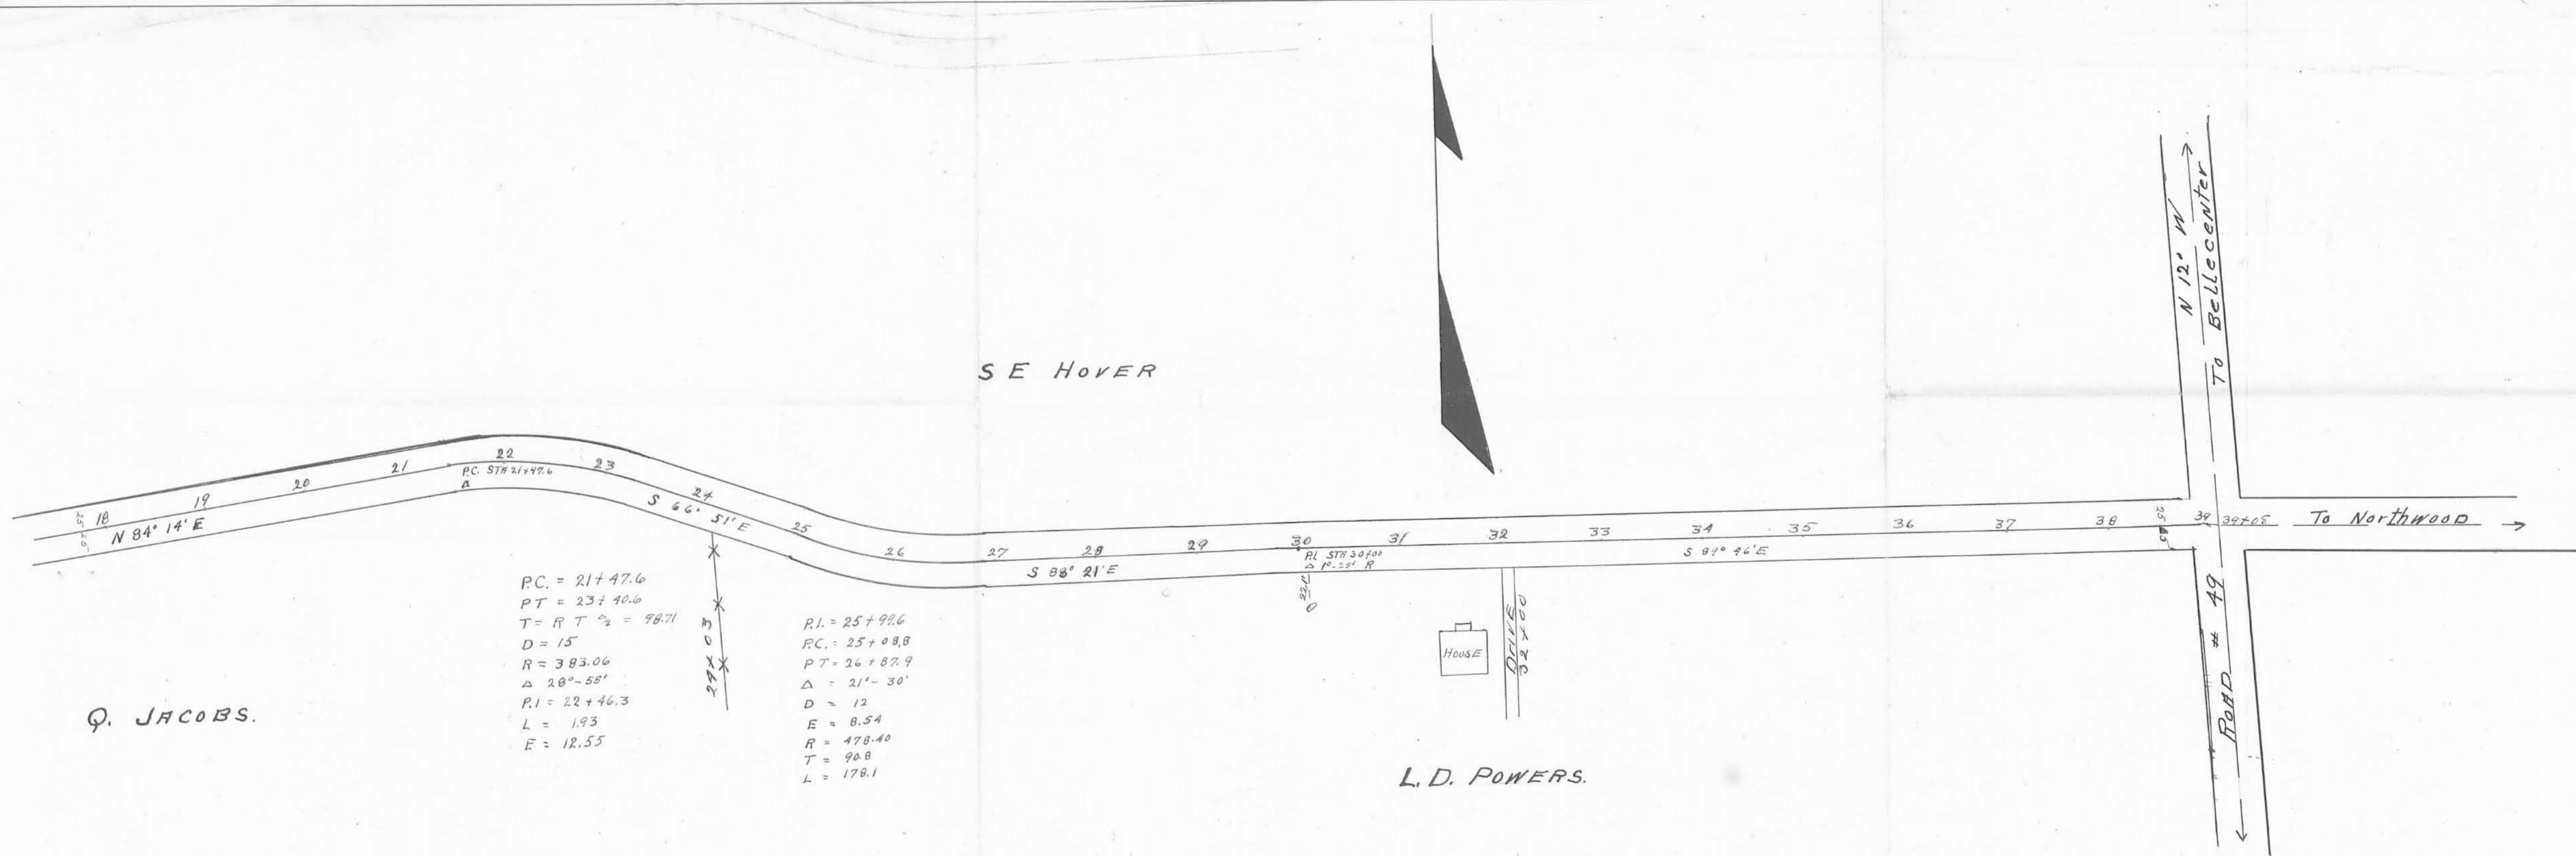

PC = 21+47.6  
 PT = 23+40.6  
 T = RT = 98.71  
 D = 15  
 R = 303.06  
 Δ = 20°-58'  
 RI = 22+46.3  
 L = 1.93  
 E = 12.55

RI = 25+98.6  
 PC = 25+08.8  
 PT = 26+07.9  
 Δ = 21'-30'  
 D = 12  
 R = 478.40  
 T = 96.8  
 L = 178.1