
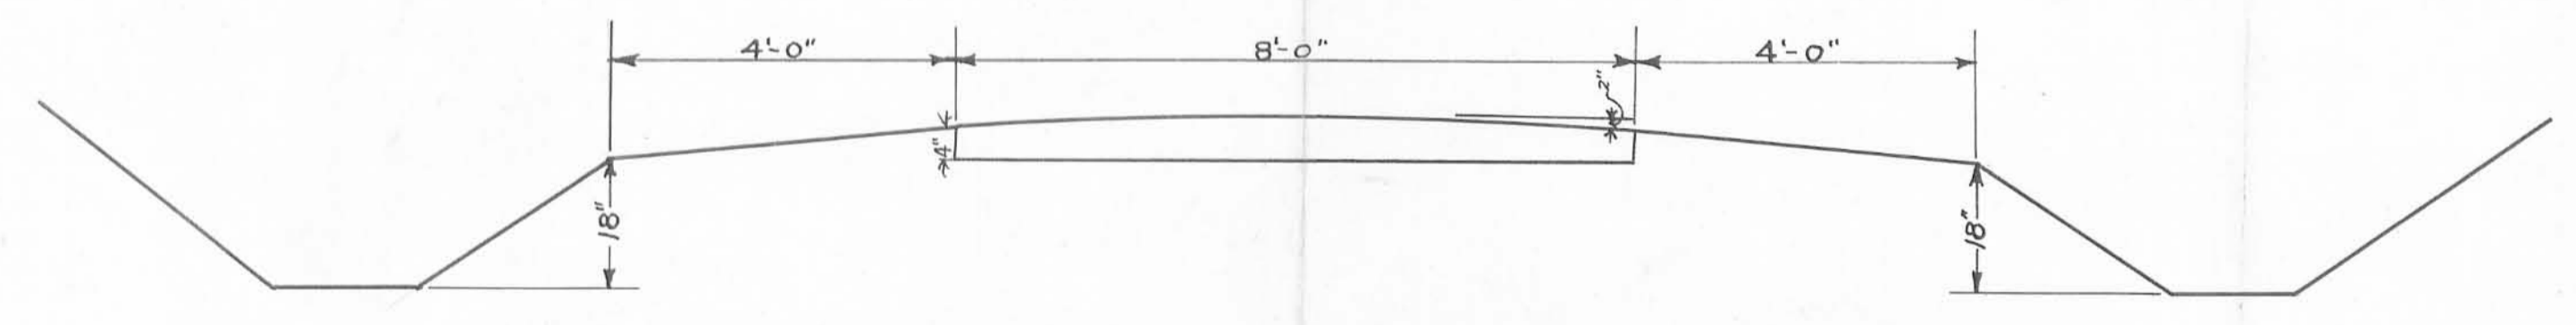
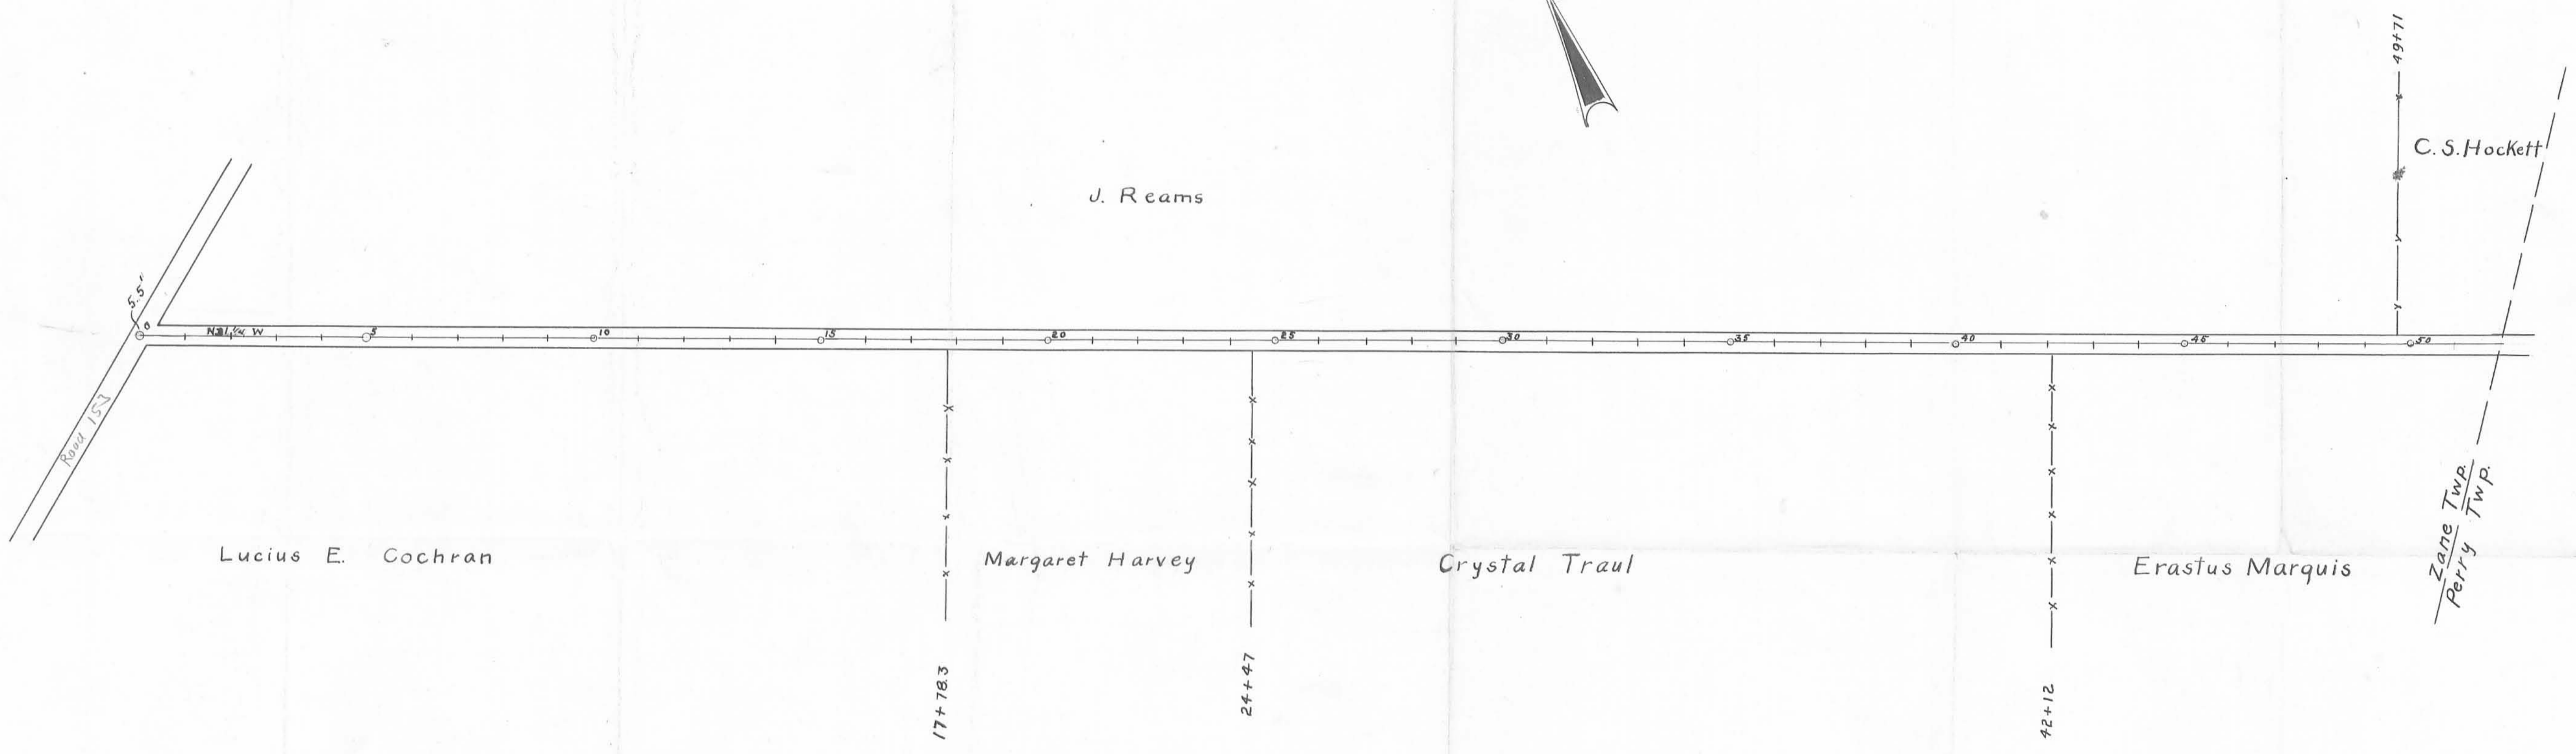


INDEXED ON MAP

SURVEY NOTES BK. 516

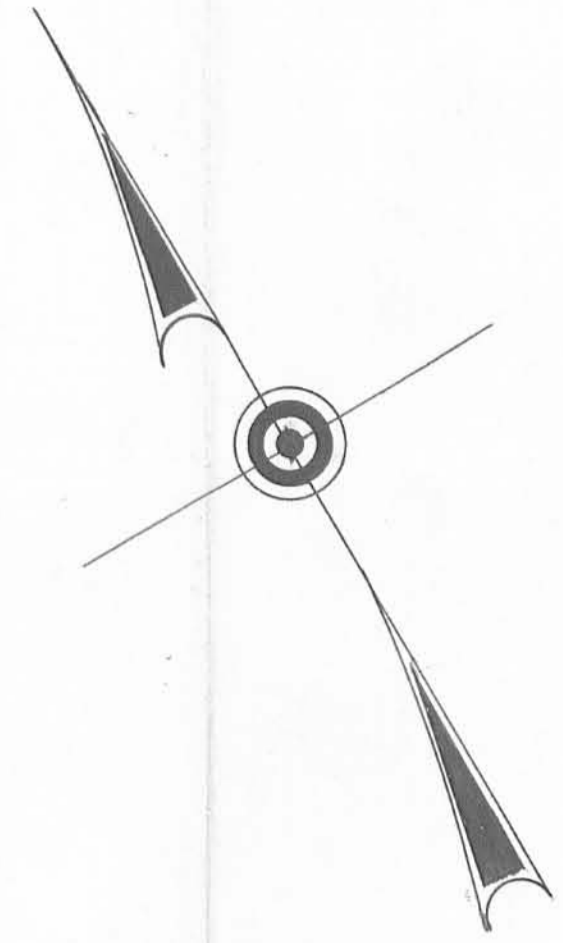

CROSS Section