



1323

IMPROVED ON MAP

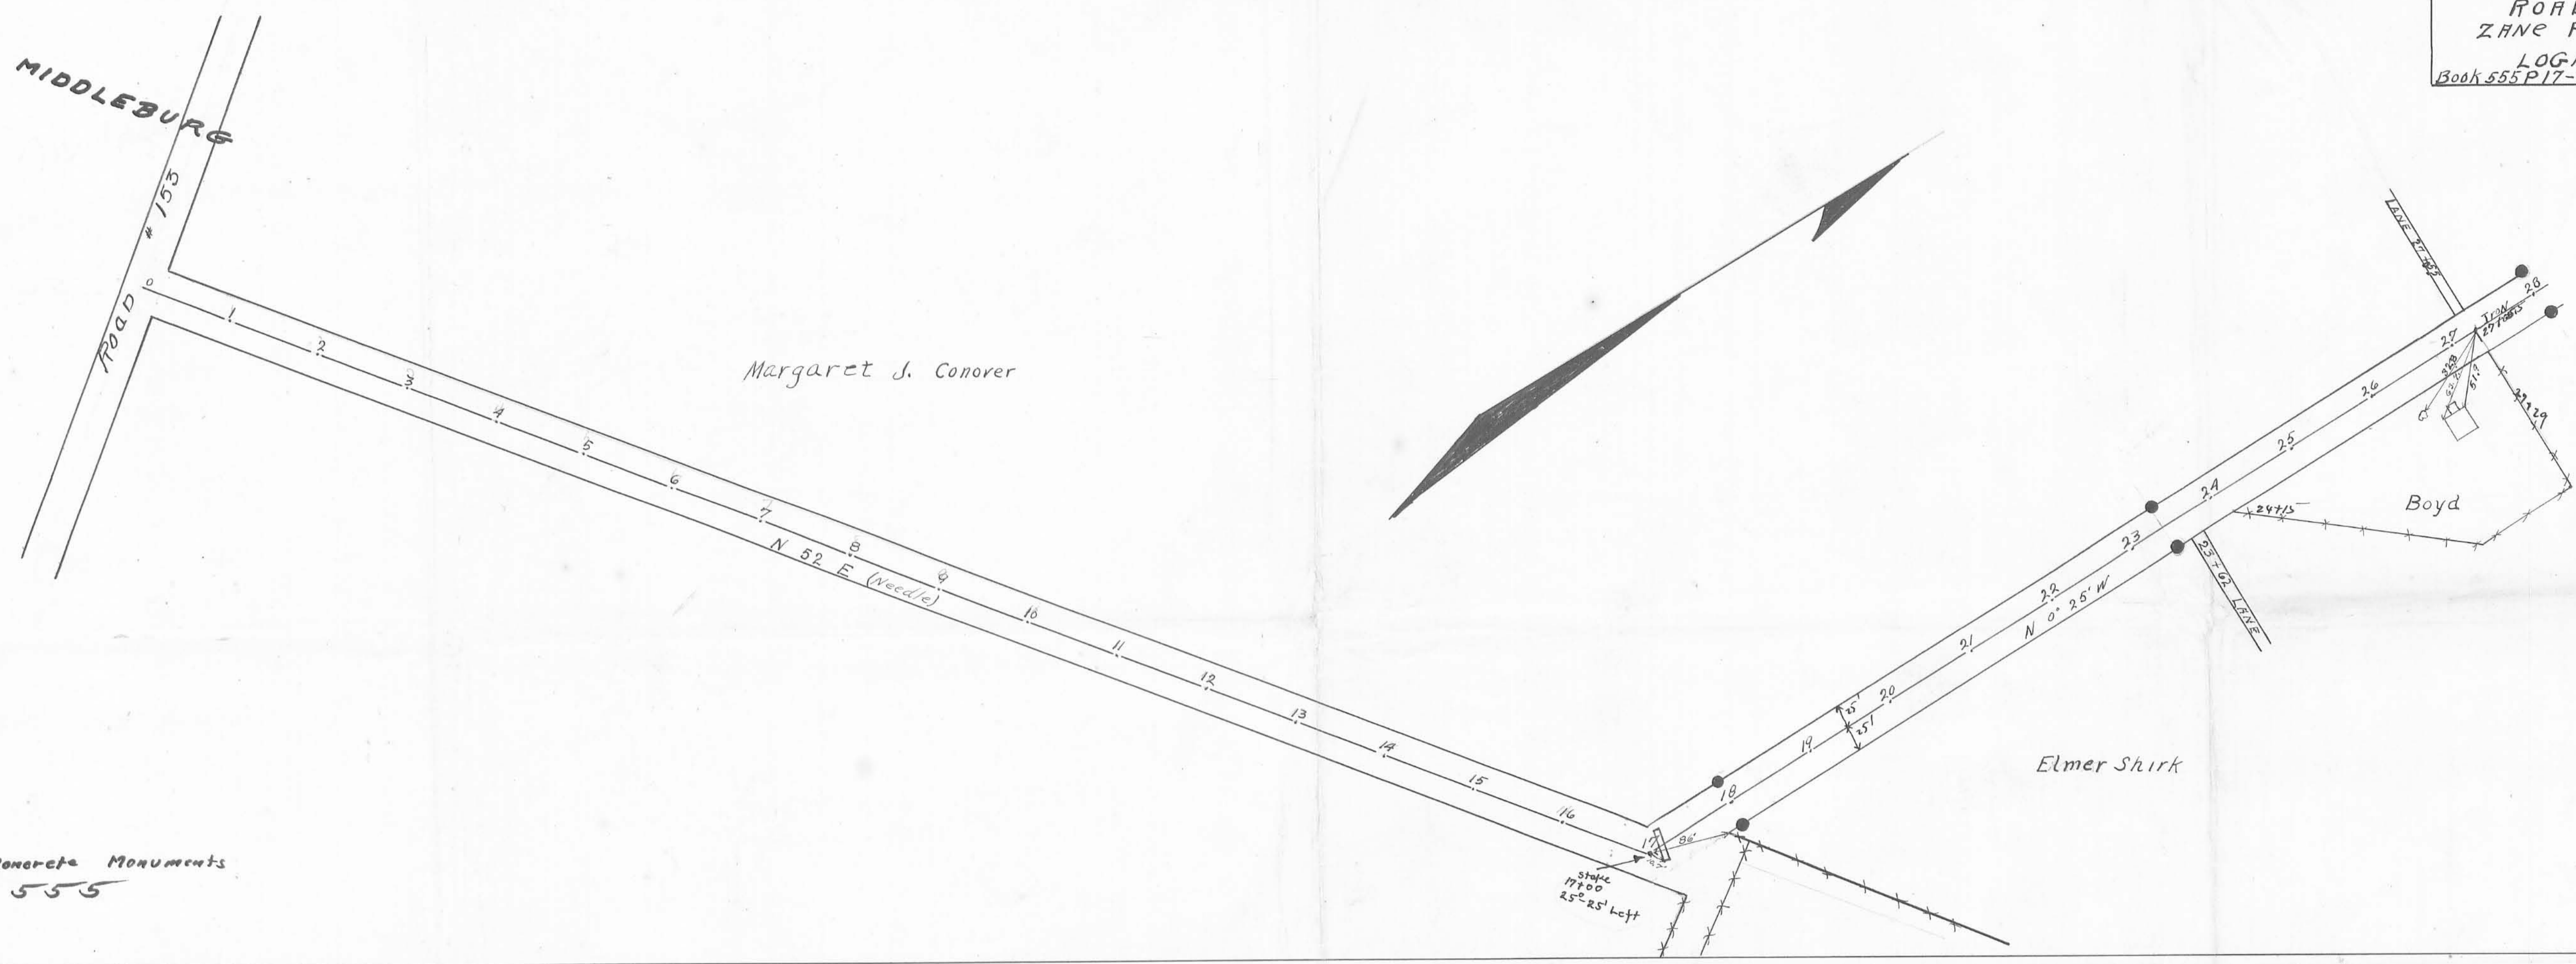

● Concrete Monuments
BOOK 555

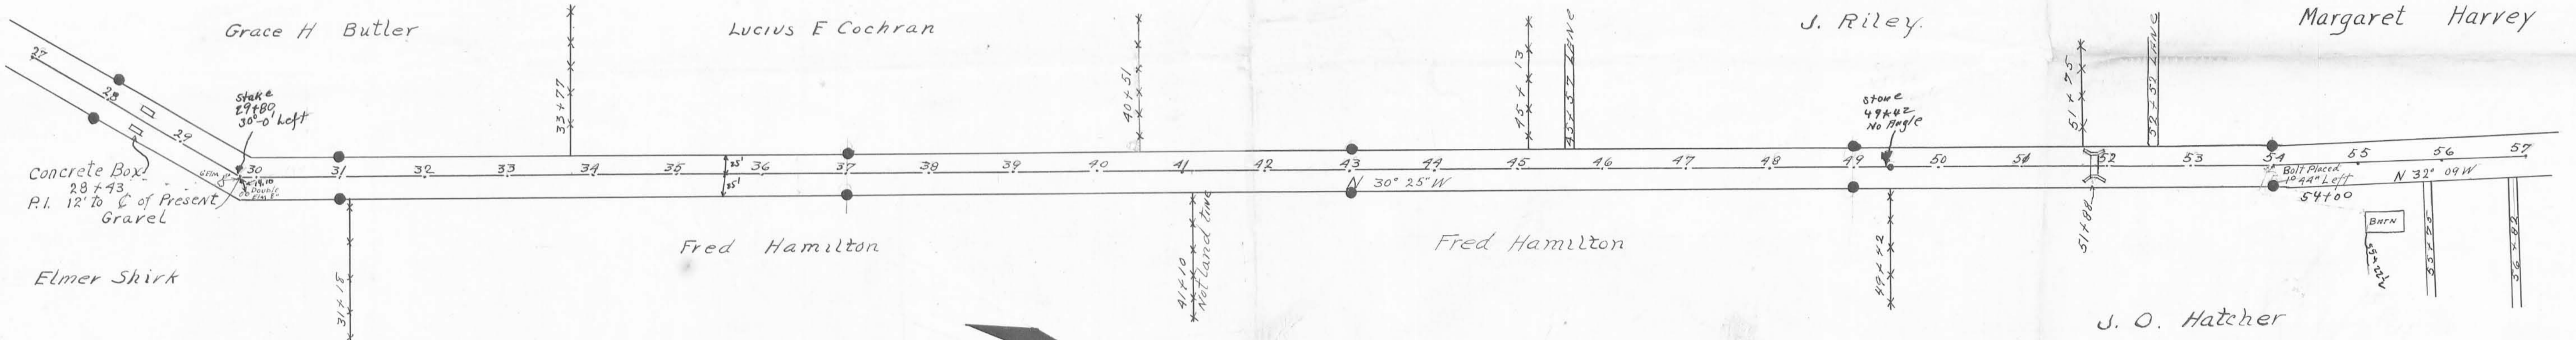

● Concrete Box
28 x 43
P.L. 12' 0" E of Present
Gravel

Elmer Shirk

Grace H. Butler

Lucius E. Cochran

J. Riley

Margaret Harvey

Fred Hamilton


Fred Hamilton

J. O. Hatcher


X-152

1335

IMPROVED ON MAP

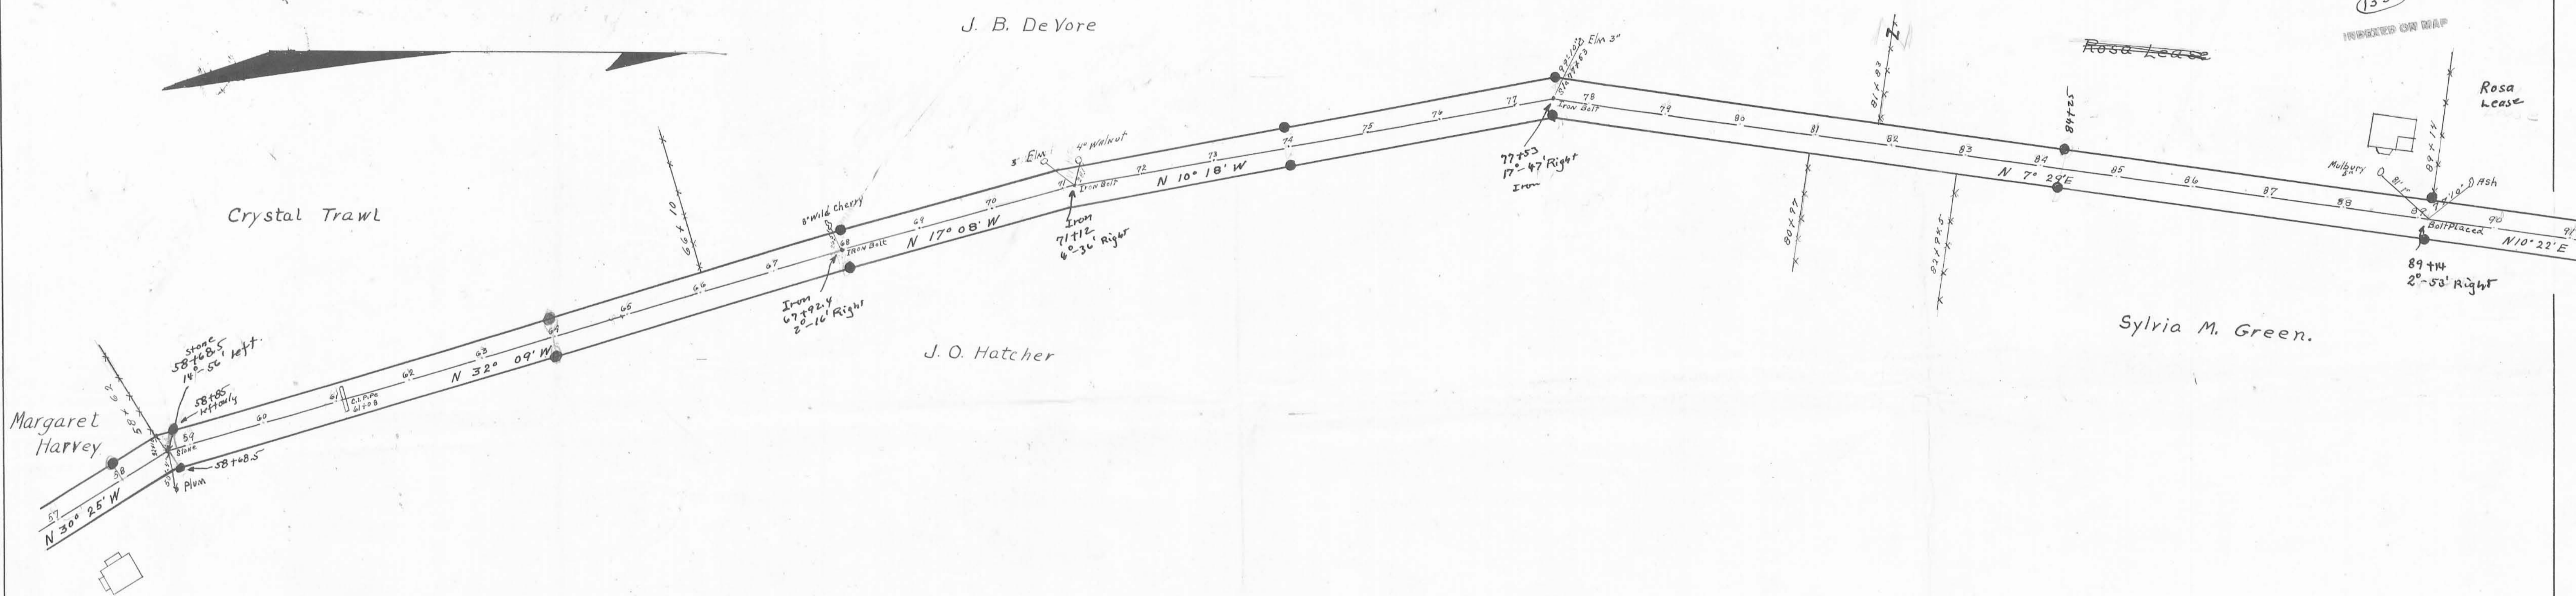

● Concrete Monuments
BOOK 555

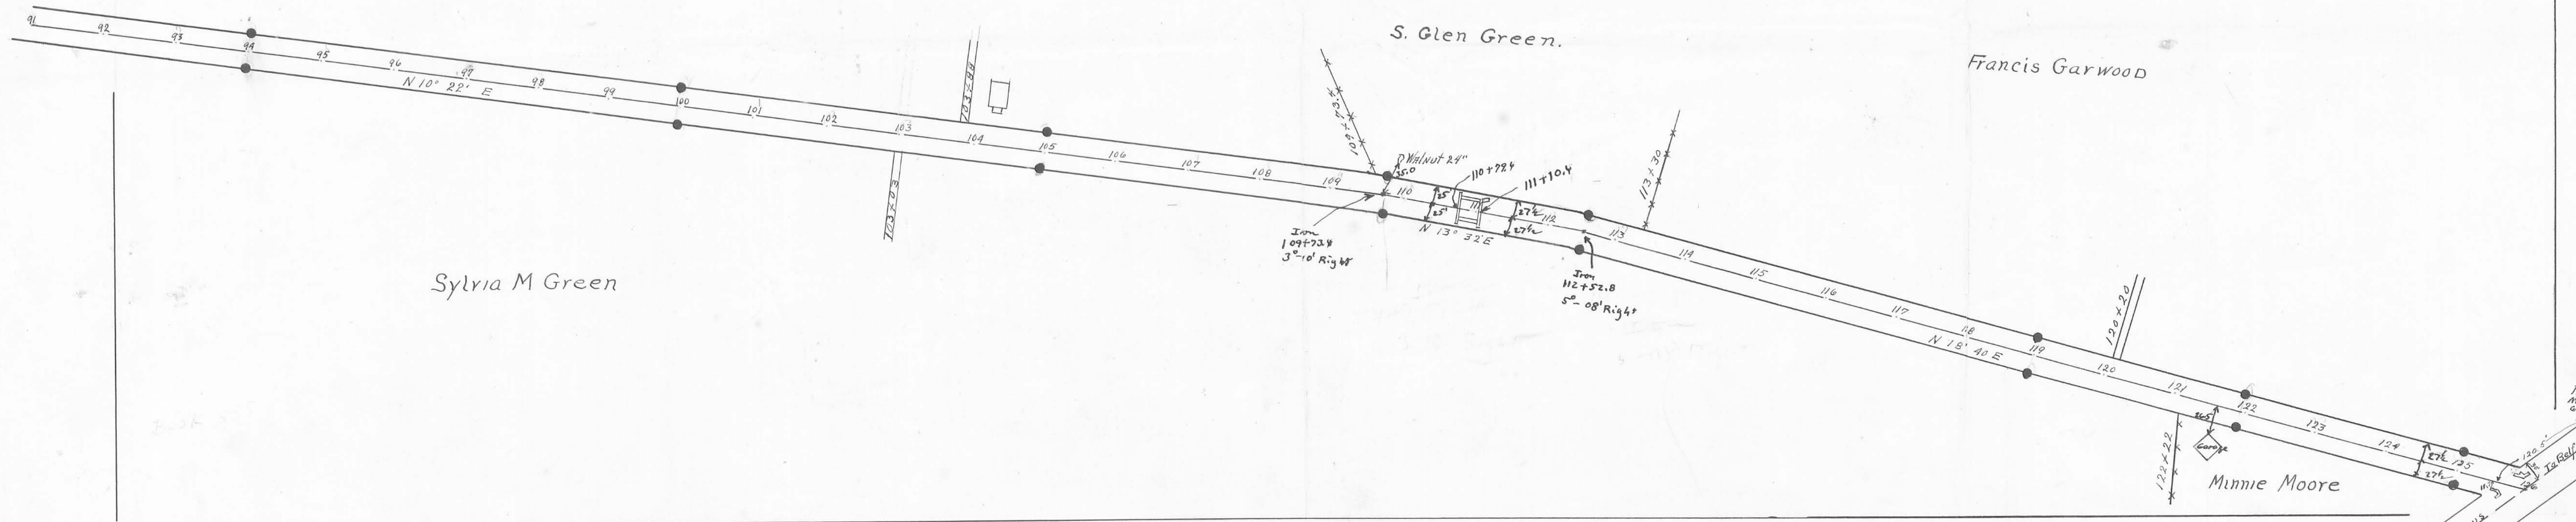

Sylvia M Green

S. Glen Green.

Francis Garwood

Minnie Moore

X-152