

EASEMENT FOR HIGHWAY PURPOSES
KNOW ALL MEN BY THESE PRESENTS:
That We, The Undersigned, the Grantors, for and in consideration of the sum of One Dollar (\$1.00) and for other good and valuable considerations paid by the County of Logan, the Grantee, the receipt whereof is hereby acknowledged, do hereby grant, bargain, sell, convey and release to the said Grantee, its successors and assigns forever, a perpetual easement and right-of-way for public highway and road purposes, clear of all obstructions which interfere with the improvement and/or maintenance of the highway, in, upon and over the lands shown on this map.

TO HAVE AND TO HOLD said easement and right-of-way unto the Grantee, its successors and assigns forever.
And the said Grantors, for themselves and their heirs, executors, and administrators, hereby covenant with the said Grantee, its successors and assigns that they are the true and lawful owners of said premises, and are lawfully seized of the same in fee simple, and have good right and full power, to grant, bargain, sell, convey and release the same in manner aforesaid and that the same are free and clear from all taxes and encumbrances whatsoever, and that they will warrant and defend the same against all claims of all persons whomsoever.

And for the consideration aforesaid we hereby relinquish to said Grantee, its successors and assigns, all right and expectancy of Dower in the above described premises.
IN WITNESS WHEREOF WE, the undersigned Grantors, have hereunto set our hands, the twenty-fifth day of January in the year of our Lord one thousand nine hundred and forty seven.

- Signed and sealed in the presence of:
- 1. Florence Sutton
 - 2. Philip K. Sutton
 - 3. Richard F. Sutton
 - 4. Mildred L. Belasco
 - 5.
 - 6.
 - 7.
 - 8.
 - 9.
 - 10.

E. K. Lore
Carl E. Keyser
E. K. Lore
Carl E. Keyser
E. K. Lore
Carl E. Keyser
E. K. Lore
Dorothy W. Lore

STATE OF OHIO)
LOGAN COUNTY)
Before me a County Engineer in and for said County and State, personally appeared the above named Florence Sutton, Executrix and Philip K. Sutton, Richard L. Sutton and Mildred L. Belasco, Heirs of the Estate of C. LeRoy Sutton

who acknowledged that they did sign the foregoing instrument and that the same is their free act and deed.
IN TESTIMONY WHEREOF I have hereunto set my hand and official seal at Bellefontaine this 25th day of January, A.D. 1947.
My Commission Expires Jan. 1949 E. K. Lore

OFFICE OF THE LOGAN COUNTY ENGINEER
This plat has been approved as to ownership this twenty-fifth day of January 1947.
Carl E. Keyser
Tax Map Draftsman
This plat has been approved and accepted by me this twenty-fifth day of January 1947.
E. K. Lore
County Engineer


OFFICE OF THE LOGAN COUNTY COMMISSIONERS
This plat has been approved and accepted by us this twenty-seventh day of January 1947.
Jo L. Debbel
Ed S. Buffland
Logan Cloud
Board of County Commissioners

Transfer not necessary: July 10, 1961
Chas. H. Chamberlain, County Auditor

Filed July 12th 1961 @ 3:30 P.M.
Ronna L. Streyer
Recorder, Logan County, Ohio.
Plat Book 4-D-Page 83.
State of Ohio, Logan County, S. S.
Received _____ 19____
at _____ o'clock _____ M.
Recorded _____ 19____
Vol. No. _____ Page _____
Ronna L. Streyer
Recorder, Logan County, Ohio

The portion of this highway from Sta. 0+00 to Sta. 10+52.8 was granted by resolution of the Logan County Commissioners, April 2, 1945. Commissioners Journal 1-A, pg. 551-2.
From Sta. 10+52.8 To Sta. 15+61.6 see Commissioners Journal 1-B, page 183.

ROAD NO. 269

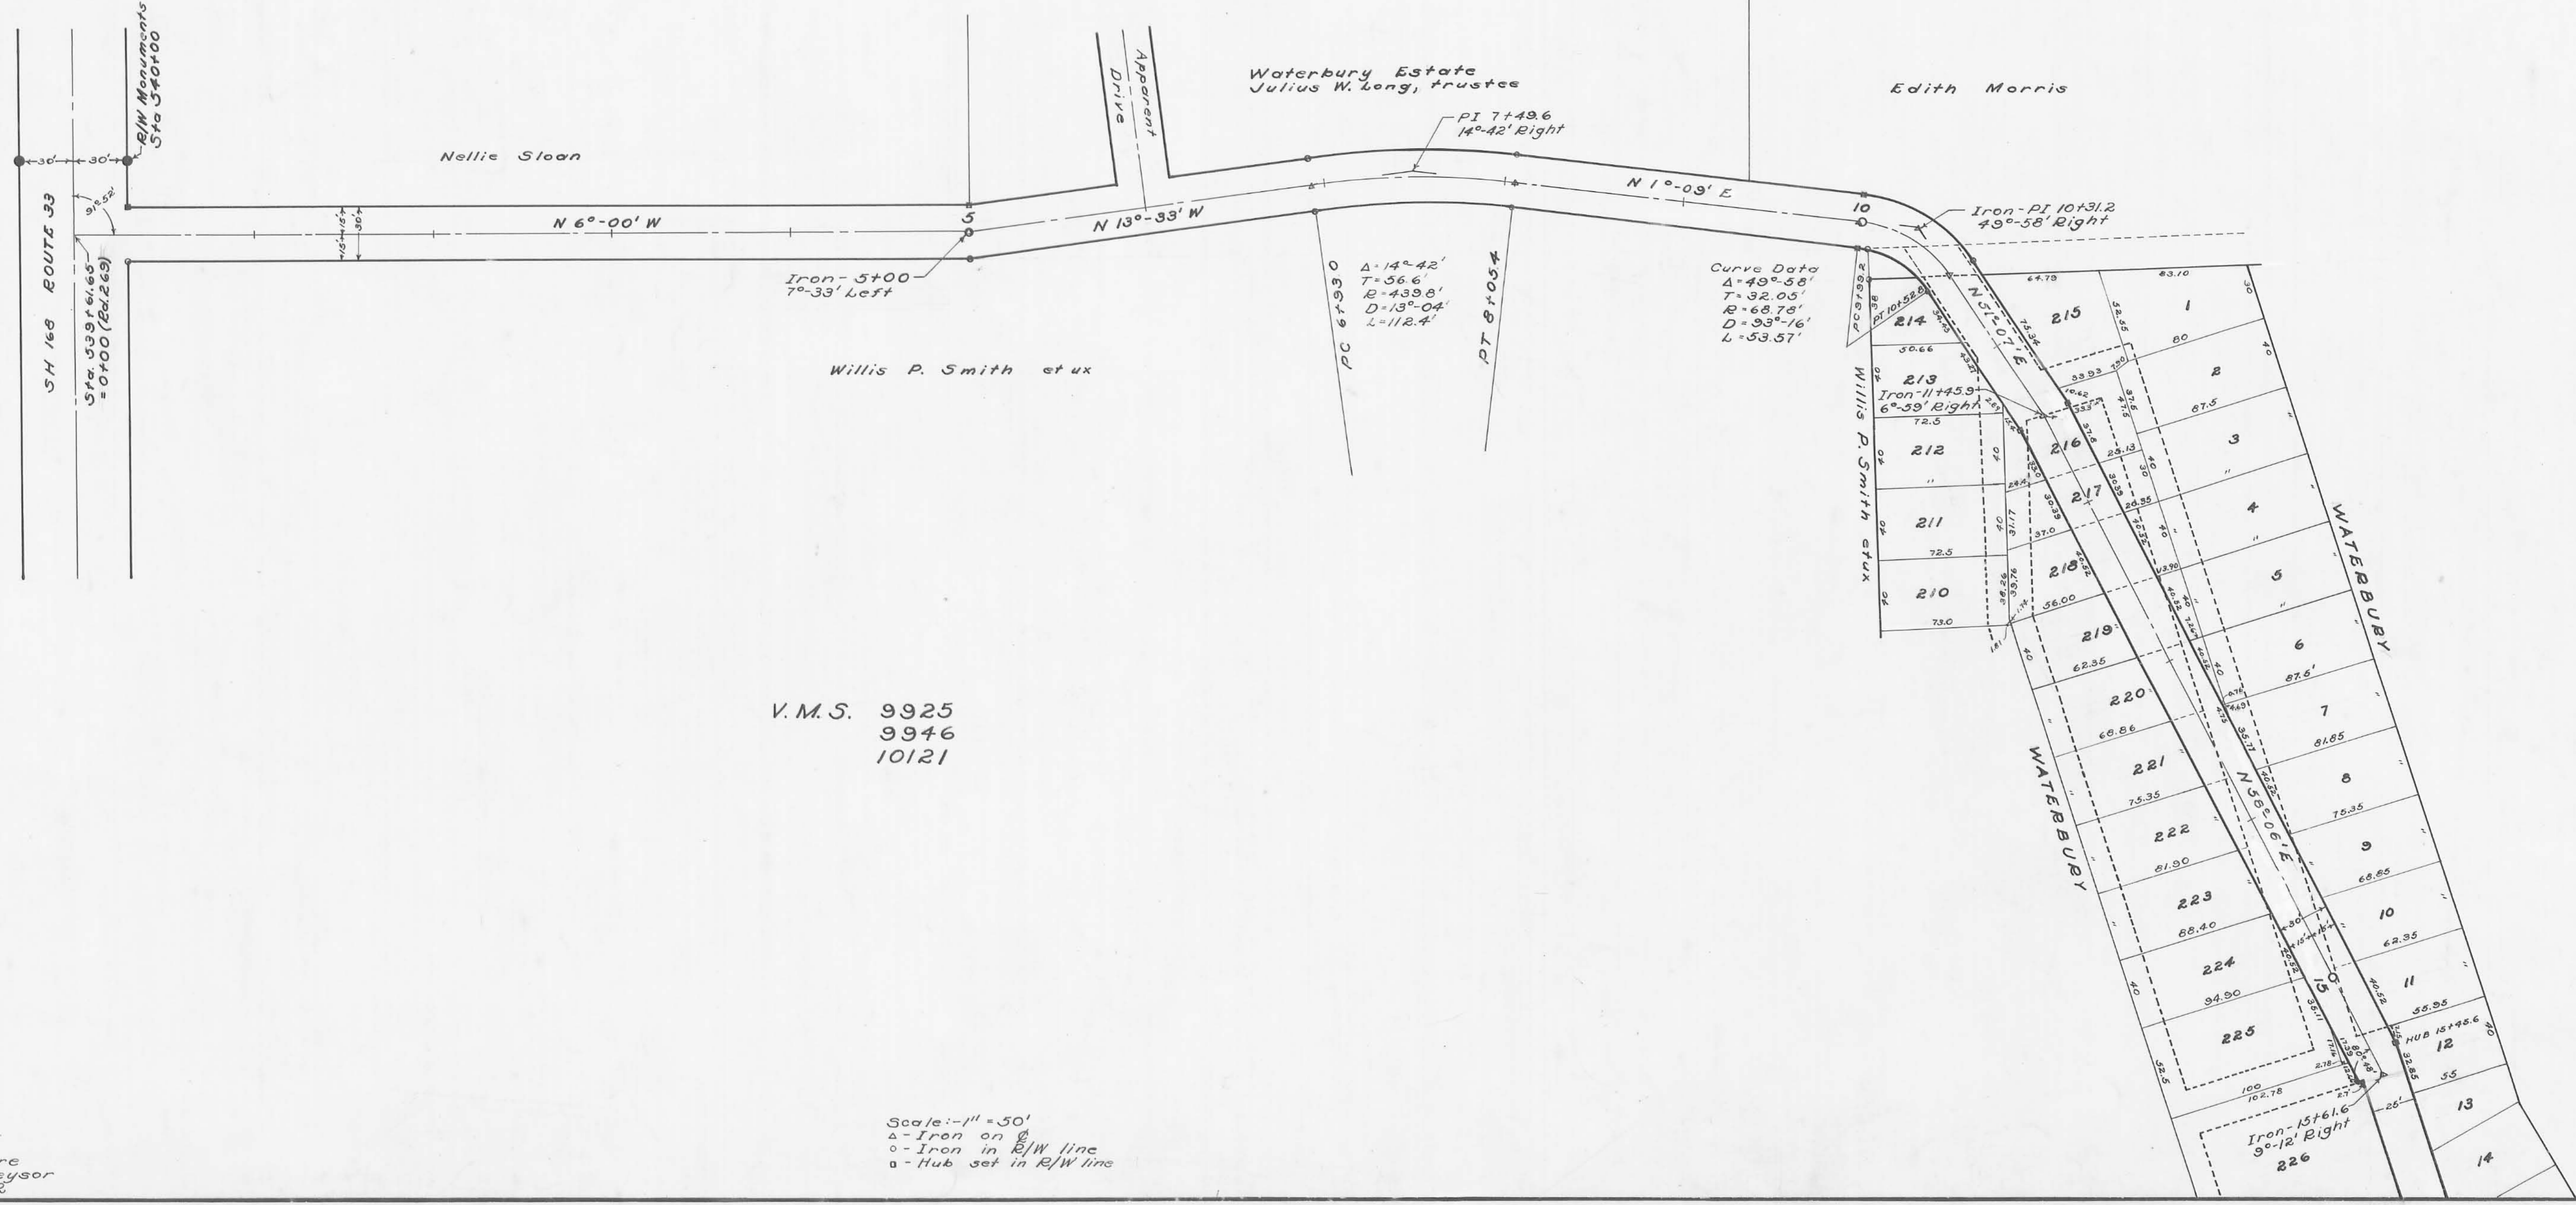

V.M.S. 9925
9946
10121

Scale: 1" = 50'
Δ - Iron on B
○ - Iron in R/W line
□ - Hub set in R/W line

INDEXED ON MAP
Surveyed by E. K. Lore
Drawn by Carl E. Keyser
Field book # 652