
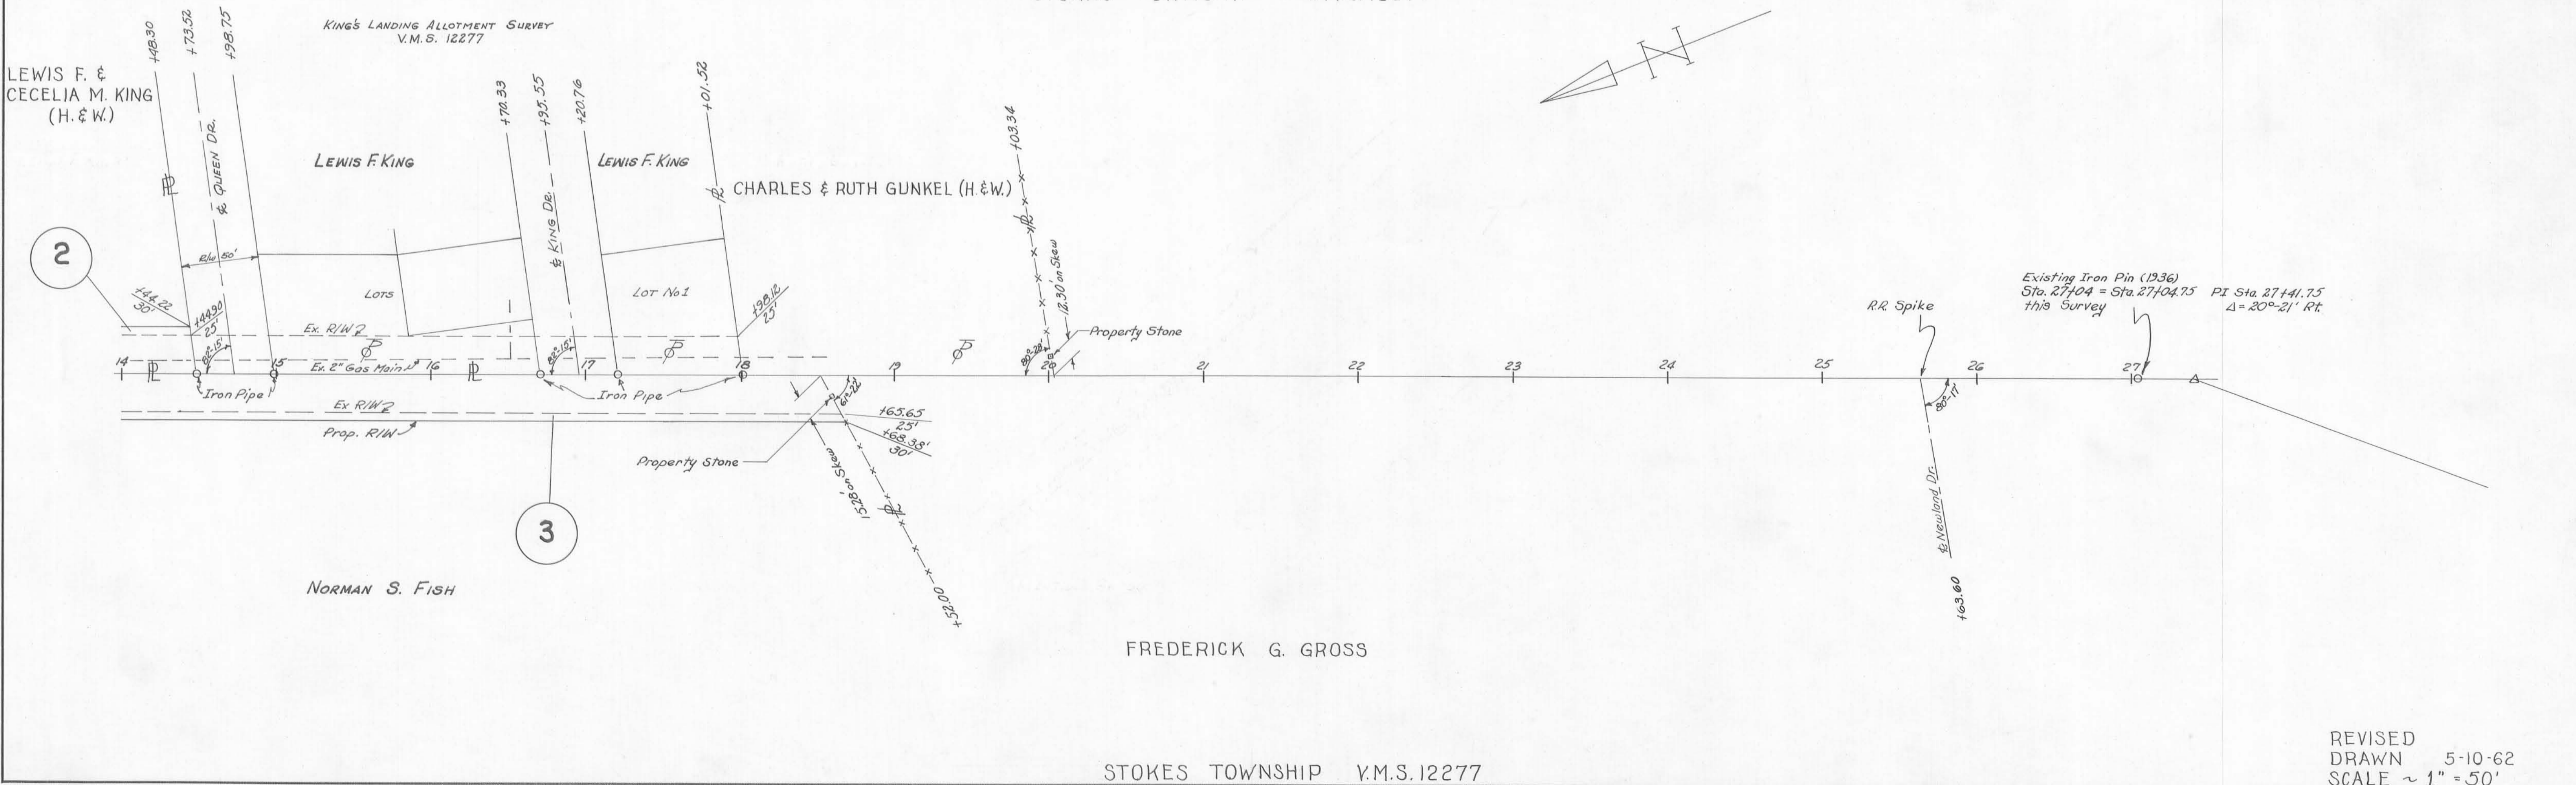


| | | | |
|-------------------|-------|---------|--------|
| FED. RD. DIVISION | STATE | PROJECT | 8 8 |
| 2 | OHIO | 1962 | |

LOGAN COUNTY
LOG-702-0.00
TURKEY FOOT ROAD
Job #13807
Now Logan County Township Road #293

LEWIS F. & CECELIA M. KING (H. & W.)
VOL. 258, PG. 152 4-30-59

2 PROP. 0.10 Ac.
EXIST. 0.48 Ac.

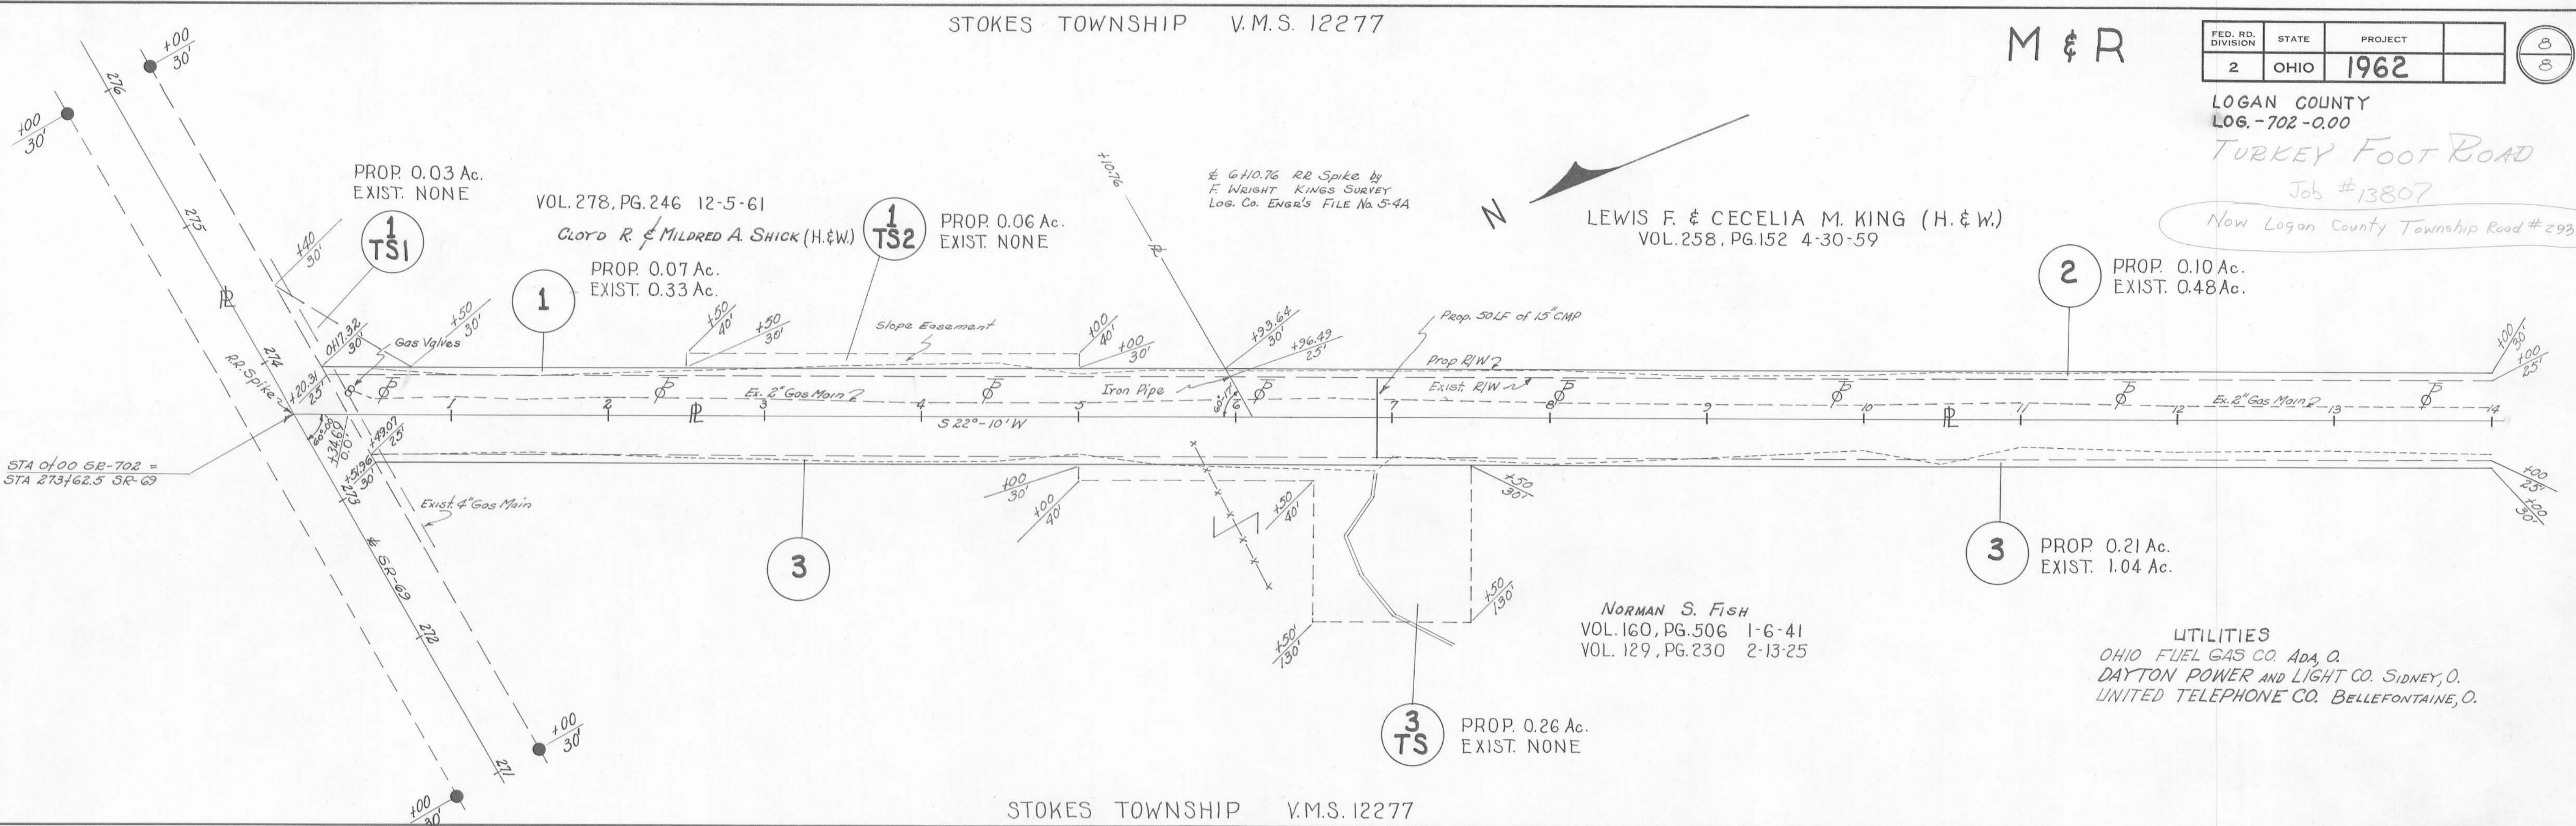

REVISED
DRAWN 5-10-62
SCALE ~ 1" = 50'