
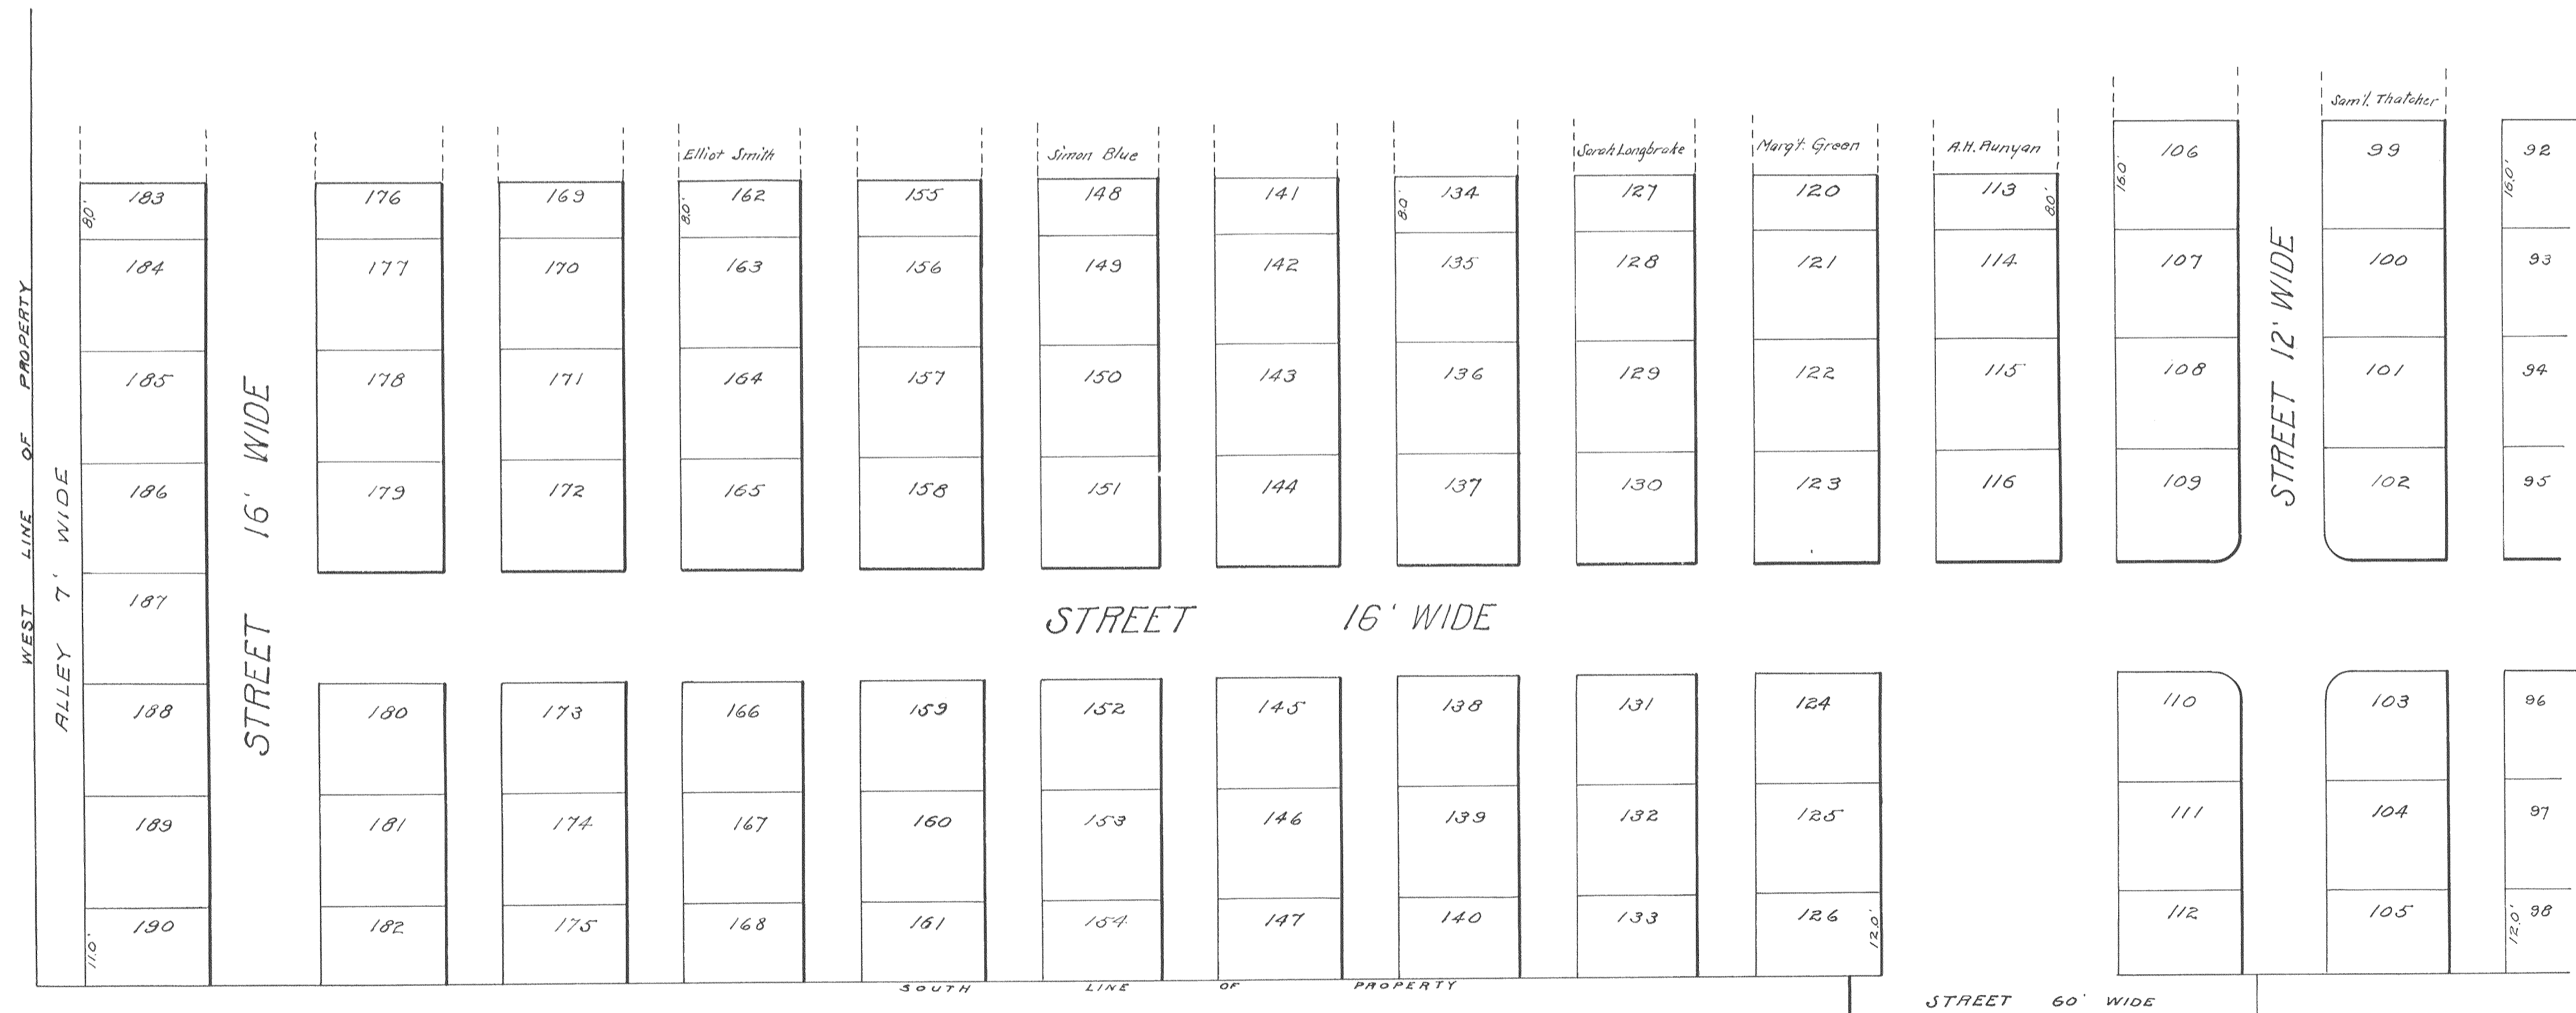


8-1

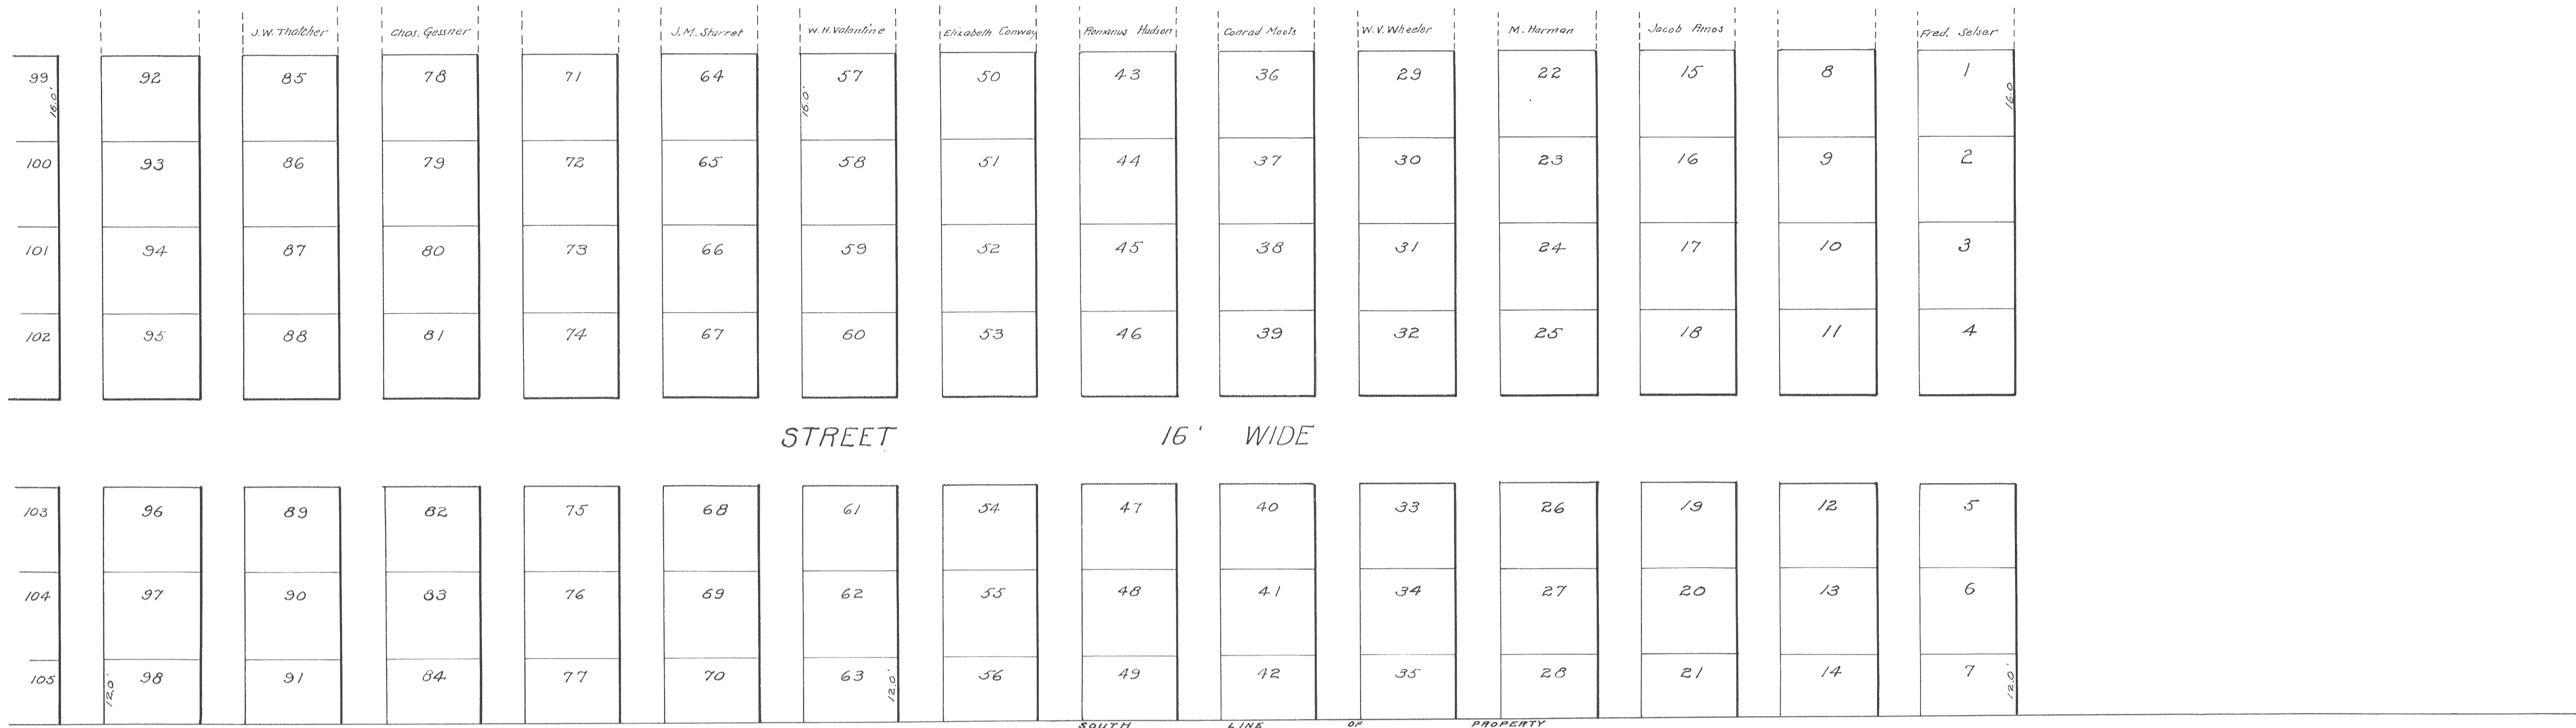

FITZGERALD =  
 = ADDITION  
 -TO-  
 GREENWOOD =  
 = CEMETERY  
 -NEAR-  
 DEGRAFF, OHIO

1912  
 Lots are 16'x18', Alleys 8' wide, except as noted  
 Scale, 1" = 16'

H.S. Dailey, Dap. Co. Surveyor  
 PLAN 1222-C3-B F-8