


# HUNTSVILLE CEMETERY SOUTH ADDITION

McARTHUR TOWNSHIP, LOGAN COUNTY, OHIO

V. M. S. No. 9881

1978

SCALE: 1" = 20'

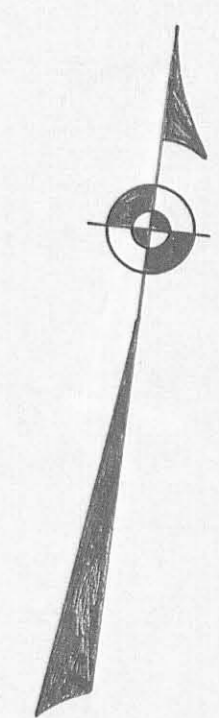


C. H. No. 37

S. 84°-03' W.

S. 84°-54' W.

|          |      |      |      |      |      |      |      |
|----------|------|------|------|------|------|------|------|
| 1690     | 1689 | 1688 | 1687 | 1686 | 1685 | 1684 | 1683 |
| 1587     | 1588 | 1589 | 1590 | 1591 | 1592 | 1593 | 1594 |
| 1586     | 1585 | 1584 | 1583 | 1582 | 1581 | 1580 | 1579 |
| 1483     | 1484 | 1485 | 1486 | 1487 | 1488 | 1489 | 1490 |
| 1482     | 1481 | 1480 | 1479 | 1478 | 1477 | 1476 | 1475 |
| 12' WALK |      |      |      |      |      |      |      |
| 1383     | 1384 | 1385 | 1386 | 1387 | 1388 | 1389 | 1390 |
| 1382     | 1381 | 1380 | 1379 | 1378 | 1377 | 1376 | 1375 |
| 1281     | 1282 | 1283 | 1284 | 1285 | 1286 | 1287 | 1288 |
| 1280     | 1279 | 1278 | 1277 | 1276 | 1275 | 1274 | 1273 |
| 1179     | 1180 | 1181 | 1182 | 1183 | 1184 | 1185 | 1186 |
| 1178     | 1177 | 1176 | 1175 | 1174 | 1173 | 1172 | 1171 |
| 1077     | 1078 | 1079 | 1080 | 1081 | 1082 | 1083 | 1084 |
| 1076     | 1075 | 1074 | 1073 | 1072 | 1071 | 1070 | 1069 |
| 975      | 976  | 977  | 978  | 979  | 980  | 981  | 982  |
| 974      | 973  | 972  | 971  | 970  | 969  | 968  | 967  |
| 875      | 876  | 877  | 878  | 879  | 880  | 881  | 882  |

| |
|---|
| 1682                          | 1681 | 1680 | 1679 | 1678 | 1677 | 1676 | 1675 | 1674 | 1673 | 1672 | 1671 | 1670 | 1669 | 1668 | 1667 | 1666 | 1665 | 1664 | 1663 | 1662 | 1661 | 1660 | 1659 | 1658 | 1657 | 1656 | 1655 | 1654 | 1653 | 1652 | 1651 | 1650 | 1649 | 1648 | 1647 | 1646 | 1645 | 1644 | 1643 | 1642 | 1641 | 1640 | 1639 | |
| 1595                          | 1596 | 1597 | |
| 1578                          | 1577 | 1576 | 1575 | 1574 | 1573 | 1572 | 1571 | 1570 | 1569 | 1568 | 1567 | 1566 | 1565 | 1564 | 1563 | 1562 | 1561 | 1560 | 1559 | 1558 | 1557 | 1556 | 1555 | 1554 | 1553 | 1552 | 1551 | 1550 | 1549 | 1548 | 1547 | 1546 | 1545 | 1544 | 1543 | 1542 | 1541 | 1540 | 1539 | 1538 | 1537 | 1536 | 1535 | 1534 | 1533 | 1532 | 1531 | 1530 | 1529 | 1528 | 1527 | 1526 | 1525 | 1524 | 1523 | 1522 | 1521 | 1520 | 1519 | 1518 | 1517 | 1516 | 1515 | 1514 | 1513 | 1512 | 1511 | 1510 | 1509 | 1508 | 1507 | 1506 | 1505 | 1504 | 1503 | 1502 | 1501 | 1500 | 1499 | 1498 | 1497 | 1496 | 1495 | 1494 | 1493 | 1492 | 1491 | 1474 | |
| ALL CURVES HAVE 24' TANGENTS. | |
| 12' DRIVE                     | |
| 1391                          | 1392 | 1393 | |
| 1289                          | 1290 | 1291 |
| 1272                          | 1271 | 1270 | 1269 | 1268 | 1267 | 1266 | 1265 | 1264 | 1263 | 1262 | 1261 | 1260 | 1259 | 1258 | 1257 | 1256 | 1255 | 1254 | 1253 | 1252 | 1251 | 1250 | 1249 | 1248 | 1247 | 1246 | 1245 | 1244 | 1243 | 1242 | 1241 | 1240 | 1239 | 1238 | 1237 | 1236 | 1235 | 1234 | 1233 | 1232 | 1231 | 1230 | 1229 | 1228 | 1227 | 1226 | 1225 | 1224 | 1223 | 1222 | 1221 | 1220 | 1219 | 1218 | 1217 | 1216 | 1215 | 1214 | 1213 | 1212 | 1211 | 1210 | 1209 | 1208 | 1207 | 1206 | 1205 | 1204 | 1203 | 1202 | 1201 | 1200 | 1199 | 1198 | 1197 | 1196 | 1195 | 1194 | 1193 | 1192 | 1191 | 1190 | 1189 | 1188 | 1187 | 1186 | 1185 | 1184 | 1183 | 1182 | 1181 | 1180 | 1179 | 1178 | 1177 | 1176 | 1175 | 1174 | 1173 | 1172 | 1171 | 1170 | 1169 | 1168 | 1167 | 1166 | 1165 | 1164 | 1163 | 1162 | 1161 | 1160 | 1159 | 1158 | 1157 | 1156 | 1155 | 1154 | 1153 | 1152 | 1151 | 1150 | 1149 | 1148 | 1147 | 1146 | 1145 | 1144 | 1143 | 1142 | 1141 | 1140 | 1139 | 1138 | 1137 | 1136 | 1135 | 1134 | 1133 | 1132 | 1131 | 1130 | 1129 | 1128 | 1127 | 1126 | 1125 | 1124 | 1123 | 1122 | 1121 | 1120 | 1119 | 1118 | 1117 | 1116 | 1115 | 1114 | 1113 | 1112 | 1111 | 1110 | 1109 | 1108 | 1107 | 1106 | 1105 | 1104 | 1103 | 1102 | 1101 | 1100 | 1099 | 1098 | 1097 | 1096 | 1095 | 1094 | 1093 | 1092 | 1091 | 1090 | 1089 | 1088 | 1087 | 1086 | 1085 | 1084 | 1083 | 1082 | 1081 | 1080 | 1079 | 1078 | 1077 | 1076 | 1075 | 1074 | 1073 | 1072 | 1071 | 1070 | 1069 | 1068 | 1067 | 1066 | 1065 | 1064 | 1063 | 1062 | 1061 | 1060 | 1059 | 1058 | 1057 | 1056 | 1055 | 1054 | 1053 | 1052 | 1051 | 1050 | 1049 | 1048 | 1047 | 1046 | 1045 | 1044 | 1043 | 1042 | 1041 | 1040 | 1039 | 1038 | 1037 | 1036 | 1035 | 1034 | 1033 | 1032 | 1031 | 1030 | 1029 | 1028 | 1027 | 1026 | 1025 | 1024 | 1023 | 1022 | 1021 | |

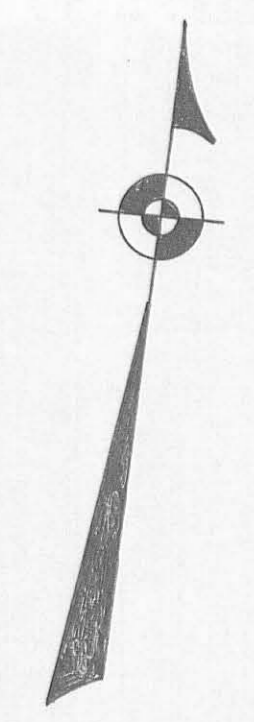

12' WALK

|     |     |     |     |     |     |     |     |
|-----|-----|-----|-----|-----|-----|-----|-----|
| 874 | 873 | 872 | 871 | 870 | 869 | 868 | 867 |
| 775 | 776 | 777 | 778 | 779 | 780 | 781 | 782 |
| 774 | 773 | 772 | 771 | 770 | 769 | 768 | 767 |
| 673 | 674 | 675 | 676 | 677 | 678 | 679 | 680 |
| 672 | 671 | 670 | 669 | 668 | 667 | 666 | 665 |
| 571 | 572 | 573 | 574 | 575 | 576 | 577 | 578 |
| 570 | 569 | 568 | 567 | 566 | 565 | 564 | 563 |
| 469 | 470 | 471 | 472 | 473 | 474 | 475 | 476 |
| 468 | 467 | 466 | 465 | 464 | 463 | 462 | 461 |
| 367 | 368 | 369 | 370 | 371 | 372 | 373 | 374 |
| 366 | 365 | 364 | 363 | 362 | 361 | 360 | 359 |

12' WALK

12' DRIVE

6' 12' DRIVE 6' OF THE 12' DRIVE IS THE MATCH LINE

| |
|---|
| 866 | 865 | 864 | 863 | 862 | 861 | 860 | 859 | 858 | 857 | 856 | 855 | 854 | 853 | 852 | 851 | 850 | 849 | 848 | 847 | 846 | 845 | 844 | 843 | 842 | 841 | 840 | 839 | 838 | 837 | 836 | 835 | 834 | 833 |     |     |     |     |     |     |
| 783 | 784 | 785 | 786 | 787 | 788 | 789 | 790 | 791 | 792 | 793 | 794 | 795 | 796 | 797 | 798 | 799 | 800 | 801 | 802 | 803 | 804 | 805 | 806 | 807 | 808 | 809 | 810 | 811 | 812 | 813 | 814 | 815 | 816 | 817 | 818 |     |     |     |     |
| 766 | 765 | 764 | 763 | 762 | 761 | 760 | 759 | 758 | 757 | 756 | 755 | 754 | 753 | 752 | 751 | 750 | 749 | 748 | 747 | 746 | 745 | 744 | 743 | 742 | 741 | 740 | 739 | 738 | 737 | 736 | 735 | 734 | 733 | 732 | 731 |     |     |     |     |
| 681 | 682 | 683 | 684 | 685 | 686 | 687 | 688 | 689 | 690 | 691 | 692 | 693 | 694 | 695 | 696 | 697 | 698 | 699 | 700 | 701 | 702 | 703 | 704 | 705 | 706 | 707 | 708 | 709 | 710 | 711 | 712 | 713 | 714 | 715 | 716 |     |     |     |     |
| 664 | 663 | 662 | 661 | 660 | 659 | 658 | 657 | 656 | 655 | 654 | 653 | 652 | 651 | 650 | 649 | 648 | 647 | 646 | 645 | 644 | 643 | 642 | 641 | 640 | 639 | 638 | 637 | 636 | 635 | 634 | 633 | 632 | 631 | 630 | 629 |     |     |     |     |
| 579 | 580 | 581 | 582 | 583 | 584 | 585 | 586 | 587 | 588 | 589 | 590 | 591 | 592 | 593 | 594 | 595 | 596 | 597 | 598 | 599 | 600 | 601 | 602 | 603 | 604 | 605 | 606 | 607 | 608 | 609 | 610 | 611 | 612 | 613 | 614 |     |     |     |     |
| 562 | 561 | 560 | 559 | 558 | 557 | 556 | 555 | 554 | 553 | 552 | 551 | 550 | 549 | 548 | 547 | 546 | 545 | 544 | 543 | 542 | 541 | 540 | 539 | 538 | 537 | 536 | 535 | 534 | 533 | 532 | 531 | 530 | 529 | 528 | 527 |     |     |     |     |
| 477 | 478 | 479 | 480 | 481 | 482 | 483 | 484 | 485 | 486 | 487 | 488 | 489 | 490 | 491 | 492 | 493 | 494 | 495 | 496 | 497 | 498 | 499 | 500 | 501 | 502 | 503 | 504 | 505 | 506 | 507 | 508 | 509 | 510 | 511 | 512 |     |     |     |     |
| 460 | 459 | 458 | 457 | 456 | 455 | 454 | 453 | 452 | 451 | 450 | 449 | 448 | 447 | 446 | 445 | 444 | 443 | 442 | 441 | 440 | 439 | 438 | 437 | 436 | 435 | 434 | 433 | 432 | 431 | 430 | 429 | 428 | 427 | 426 | 425 |     |     |     |     |
| 375 | 376 | 377 | 378 | 379 | 380 | 381 | 382 | 383 | 384 | 385 | 386 | 387 | 388 | 389 | 390 | 391 | 392 | 393 | 394 | 395 | 396 | 397 | 398 | 399 | 400 | 401 | 402 | 403 | 404 | 405 | 406 | 407 | 408 | 409 | 410 |     |     |     |     |
| 358 | 357 | 356 | 355 | 354 | 353 | 352 | 351 | 350 | 349 | 348 | 347 | 346 | 345 | 344 | 343 | 342 | 341 | 340 | 339 | 338 | 337 | 336 | 335 | 334 | 333 | 332 | 331 | 330 | 329 | 328 | 327 | 326 | 325 | 324 | 323 | 322 | 321 | 320 | 319 |

ALL CURVES HAVE 24' TANGENTS.

12' WALK

|     |     |     |     |     |     |     |
|-----|-----|-----|-----|-----|-----|-----|
| 832 | 831 | 830 | 829 | 828 | 827 | 826 |
| 819 | 820 | 821 | 822 | 823 | 824 | 825 |
| 730 | 729 | 728 | 727 | 726 | 725 | 724 |
| 717 | 718 | 719 | 720 | 721 | 722 | 723 |
| 628 | 627 | 626 | 625 | 624 | 623 | 622 |
| 615 | 616 | 617 | 618 | 619 | 620 | 621 |
| 526 | 525 | 524 | 523 | 522 | 521 | 520 |
| 513 | 514 | 515 | 516 | 517 | 518 | 519 |
| 424 | 423 | 422 | 421 | 420 | 419 | 418 |
| 411 | 412 | 413 | 414 | 415 | 416 | 417 |
| 324 | 323 | 322 | 321 | 320 | 319 | 318 |

12' DRIVE

ENTRANCE

| |
|---|
| 275 | 276 | 277 | 278 | 279 | 280 | 281 | 282 | 283 | 284 | 285 | 286 | 287 | 288 | 289 | 290 | 291 | 292 | 293 | 294 | 295 | 296 | 297 | 298 | 299 | 300 | 301 | 302 | 303 | 304 | 305 | 306 | 307 | 308 | 309 | 310 | 311 | 312 | 313 | 314 | 315 | 316 | 317 | 318 |     |     |     |     |     |     |     |     |     |     |
| 265 | 264 | 263 | 262 | 261 | 260 | 259 | 258 | 257 | 256 | 255 | 254 | 253 | 252 | 251 | 250 | 249 | 248 | 247 | 246 | 245 | 244 | 243 | 242 | 241 | 240 | 239 | 238 | 237 | 236 | 235 | 234 | 233 | 232 | 231 | 230 | 229 | 228 | 227 | 226 | 225 | 224 | 223 | 222 | 221 | 220 | 219 | 218 | 217 | 216 | 215 | 214 | 213 | 212 |
| 160 | 161 | 162 | 163 | 164 | 165 | 166 | 167 | 168 | 169 | 170 | 171 | 172 | 173 | 174 | 175 | 176 | 177 | 178 | 179 | 180 | 181 | 182 | 183 | 184 | 185 | 186 | 187 | 188 | 189 | 190 | 191 | 192 | 193 | 194 | 195 | 196 | 197 | 198 | 199 | 200 | 201 | 202 | 203 | 204 | 205 | 206 | 207 | 208 | 209 | 210 | 211 | 212 |     |
| 159 | 158 | 157 | 156 | 155 | 154 | 153 | 152 | 151 | 150 | 149 | 148 | 147 | 146 | 145 | 144 | 143 | 142 | 141 | 140 | 139 | 138 | 137 | 136 | 135 | 134 | 133 | 132 | 131 | 130 | 129 | 128 | 127 | 126 | 125 | 124 | 123 | 122 | 121 | 120 | 119 | 118 | 117 | 116 | 115 | 114 | 113 | 112 | 111 | 110 | 109 | 108 | 107 | 106 |
| 54  | 55  | 56  | 57  | 58  | 59  | 60  | 61  | 62  | 63  | 64  | 65  | 66  | 67  | 68  | 69  | 70  | 71  | 72  | 73  | 74  | 75  | 76  | 77  | 78  | 79  | 80  | 81  | 82  | 83  | 84  | 85  | 86  | 87  | 88  | 89  | 90  | 91  | 92  | 93  | 94  | 95  | 96  | 97  | 98  | 99  | 100 | 101 | 102 | 103 | 104 | 105 | 106 |     |
| 53  | 52  | 51  | 50  | 49  | 48  | 47  | 46  | 45  | 44  | 43  | 42  | 41  | 40  | 39  | 38  | 37  | 36  | 35  | 34  | 33  | 32  | 31  | 30  | 29  | 28  | 27  | 26  | 25  | 24  | 23  | 22  | 21  | 20  | 19  | 18  | 17  | 16  | 15  | 14  | 13  | 12  | 11  | 10  | 9   | 8   | 7   | 6   | 5   | 4   | 3   | 2   | 1   |     |

S. 83° 55' W.

DRAWN BY:

CORRECTED TO: March 17, 1931

# HUNTSVILLE CEMETERY SOUTH ADDITION

McARTHUR TOWNSHIP, LOGAN COUNTY, OHIO

V. M. S. No. 9881

1978

SCALE: 1" = 20'

TRUSTEES:

GLEN HURLEY  
EARL MARTZ  
MORRIS SHIELDS

CLERK:

RALPH L. CARTER