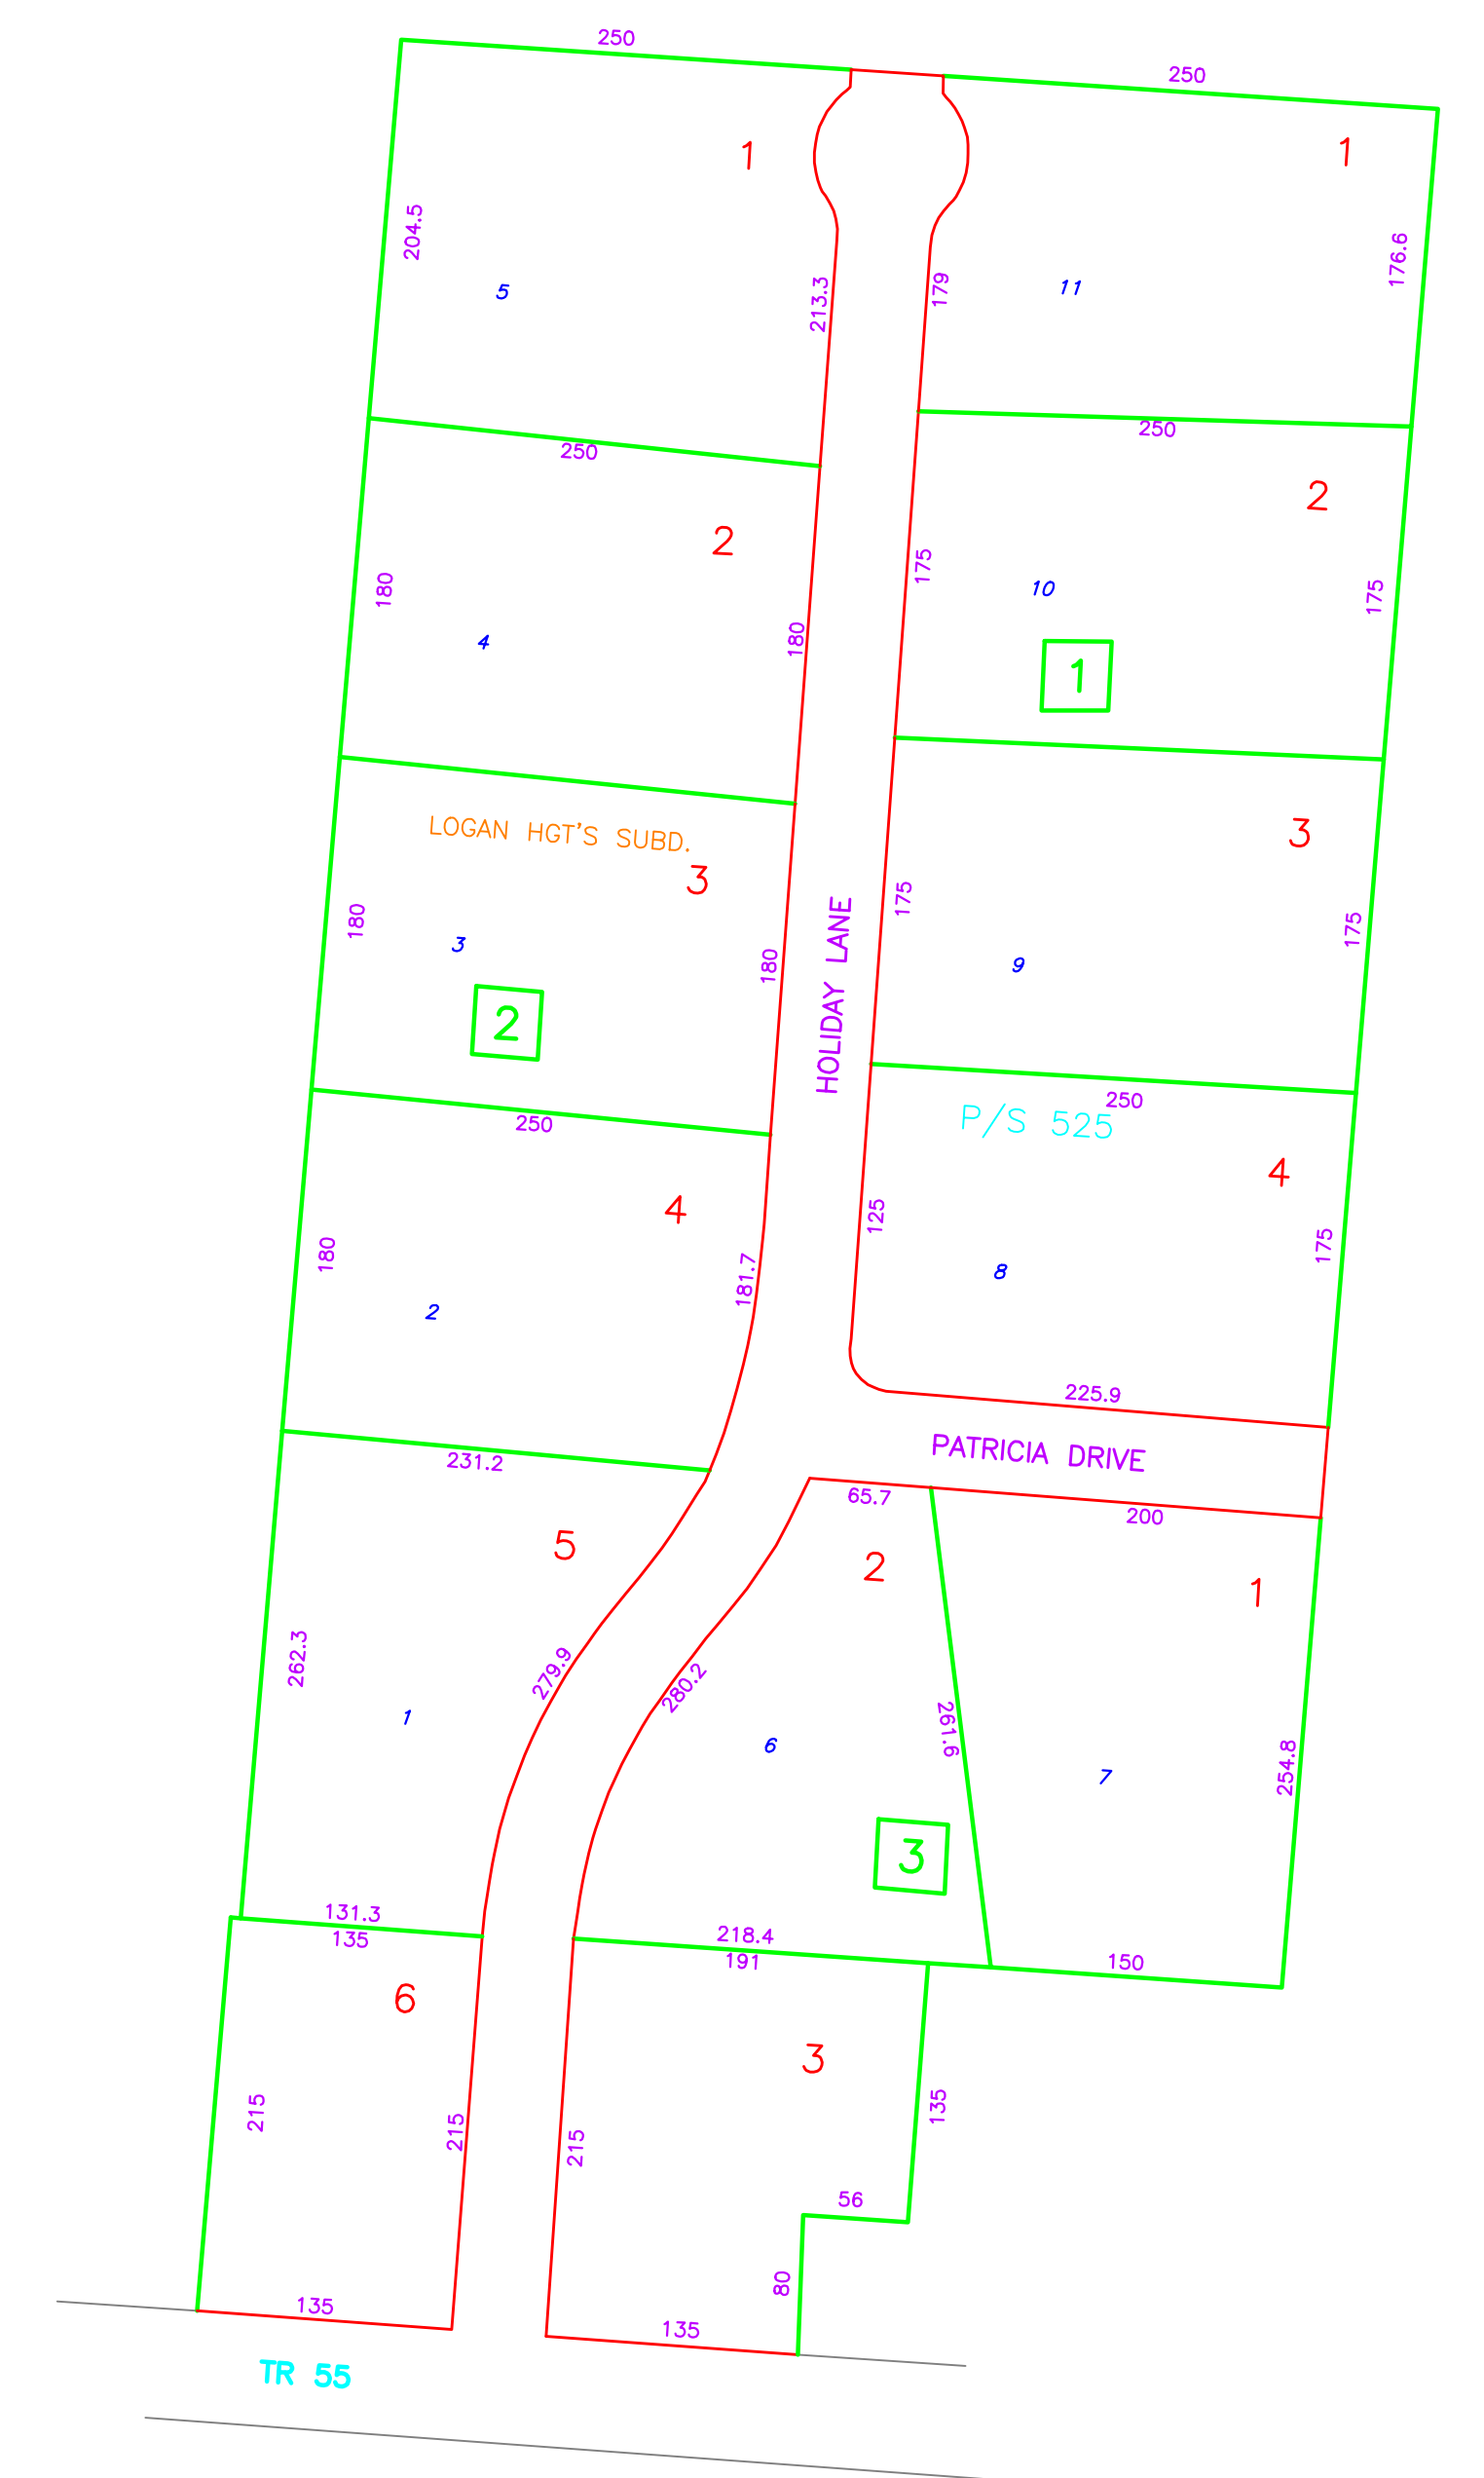


SEE MAP 122-00  
1"=400'

LOGAN HEIGHTS  
SUBDIVISION

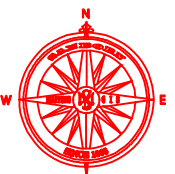
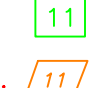






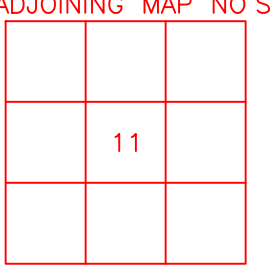


VMS 5864

COUNTY ENGINEER'S

LOGAN COUNTY, OHIO

REAL PROPERTY MAP

AERIAL PHOTOGRAPHY	REAL PROPERTY MAP	REAL PROPERTY MAP	MAPPING LEGEND				MAP DATE & SCALE	ADJOINING MAPS	MODULE MAP NUMBERS
<p><i>PREPARED BY</i> DIGITAL ORTHOPHOTOGRAPHY BARTON AERIAL TECHNOLOGIES, INC. 6530 SINGLETREE DR. COLUMBUS, OH 43229</p>	<p><i>PREPARED FOR</i> COUNTY COMMISSIONERS LOGAN COUNTY, OHIO LOGAN COUNTY COURTHOUSE BELLEFONTAINE, OHIO 43311</p>	<p><i>DIGITAL CONVERSION BY</i> THE SANBORN MAP COMPANY INC.  629 FIFTH AVENUE FLUSHING, NY 11363 (800) 930-3298</p>	<p>STATE OR COUNTY LINE CITY LINE TOWNSHIP LINE SECTION LINE SURVEY LINE HIGHWAY &amp; STREET R.O.W.</p>	<p>PROPERTY LINE LAND HOOK WATER SPECIAL DISTRICT LINE PARCEL NUMBER</p>	<p>BLOCK NUMBER ORIGINAL SUBDIVISION BLOCK NO.  ORIGINAL SUBDIVISION LOT NO.  SECTION NUMBER  VIRGINIA MILITARY SURVEY VMS 1492</p>	<p>UNITED STATES HIGHWAY  OHIO STATE ROUTE  COUNTY ROUTE  STREET NAME BY NAME BY NO.</p>	<p>DATE OF MAP: 9-1-82 DATE OF REVISION: 2021 DATE OF PHOTOGRAPHY: 2019  SCALE: 1"=100'</p>	<p>ADJOINING MAP NO.'S </p>	<p>122-11 TAX PAYER'S IDENTIFICATION NUMBER E1,650,000 X N230,000 = 165,23-11 OHIO STATE PLANE GRID-COORDINATE MAP NUMBER</p>